

CONTRACT NO. 68114				
F.A.P. RTE.	SECTION	COUNTY	TOTAL SHEETS	SHEET NO.
22	135W-2;RS-5	FULTON	282	263
STA. 265+61.11		TO STA. 266+50.00		
FED. ROAD DIST. NO.		ILLINOIS FED. AID PROJECT		

160 150 140 130 120 110 100 90 80 70 60 50 40 30 20 10 0 10 20 30 40 50 60 70 80 90 100 110 120 130 140 150 160





HORIZ SCALE

VERT. SCALE

0 10 20

0 5 10

BY	DATE

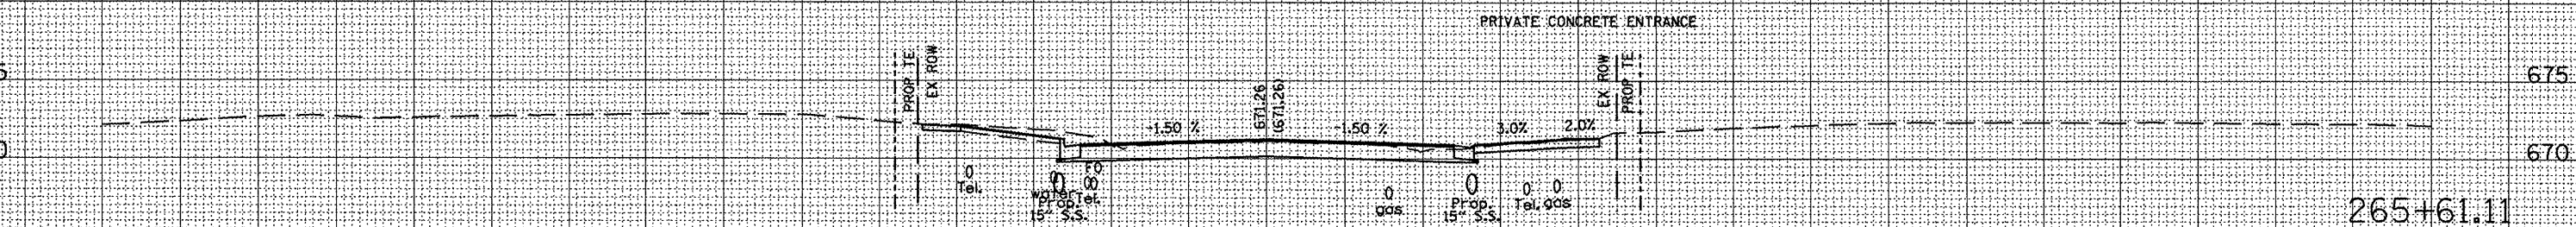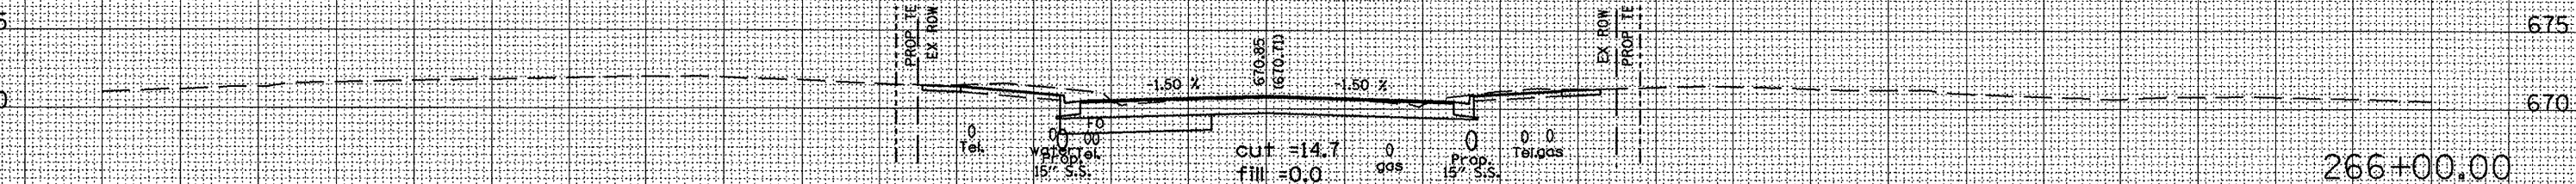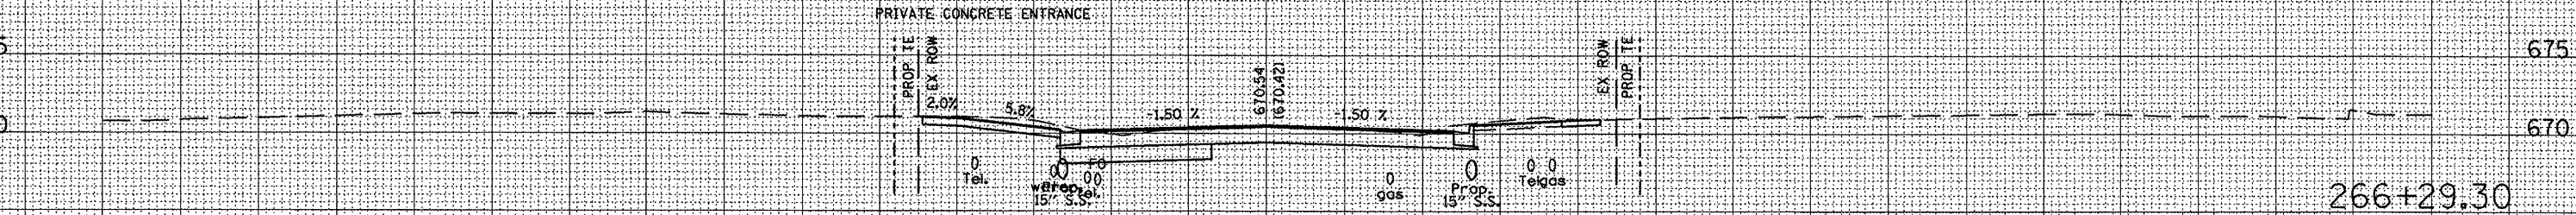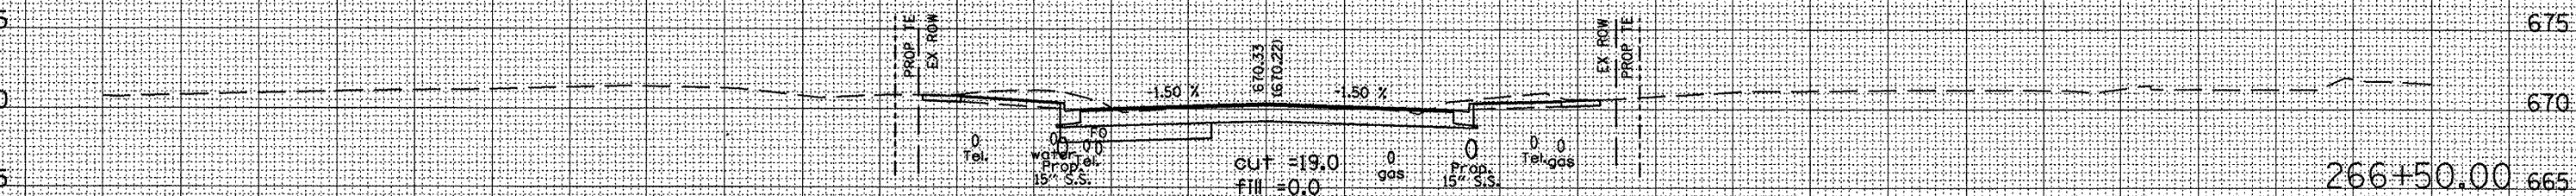

160 150 140 130 120 110 100 90 80 70 60 50 40 30 20 10 0 10 20 30 40 50 60 70 80 90 100 110 120 130 140 150 160

BY	DATE

PLOT DATE : 9/19/2008  
 PLOT SCALE : 25/200 = 1/8\"/>