


F.A.P. RTE.	SECTION	COUNTY	TOTAL SHEETS	SHEET NO.
22	135W-2RS-5	FULTON	282	265
STA. 267+83.78		TO STA. 269+02.77		
FED. ROAD DIST. NO.		ILLINOIS FED. AID PROJECT		


160 150 140 130 120 110 100 90 80 70 60 50 40 30 20 10 0 10 20 30 40 50 60 70 80 90 100 110 120 130 140 150 160

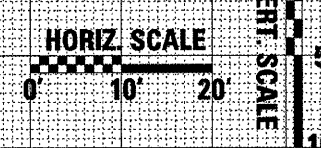

DATE	
BY	
FINAL SURVEY	
SAVED	
PLOTTED	
NOTE BOOK	
AREAS CHECKED	
NO.	

DATE	
BY	
ORIGINAL SURVEY	
SAVED	
PLOTTED	
NOTE BOOK	
AREAS CHECKED	
NO.	

DATE: 01/2/2008
 FILE NAME: 117Borvan\135w-2rs-5\117Borvan.dwg
 PLOT SCALE: 2:2000 / 1" = 1000'
 USER NAME: hudson

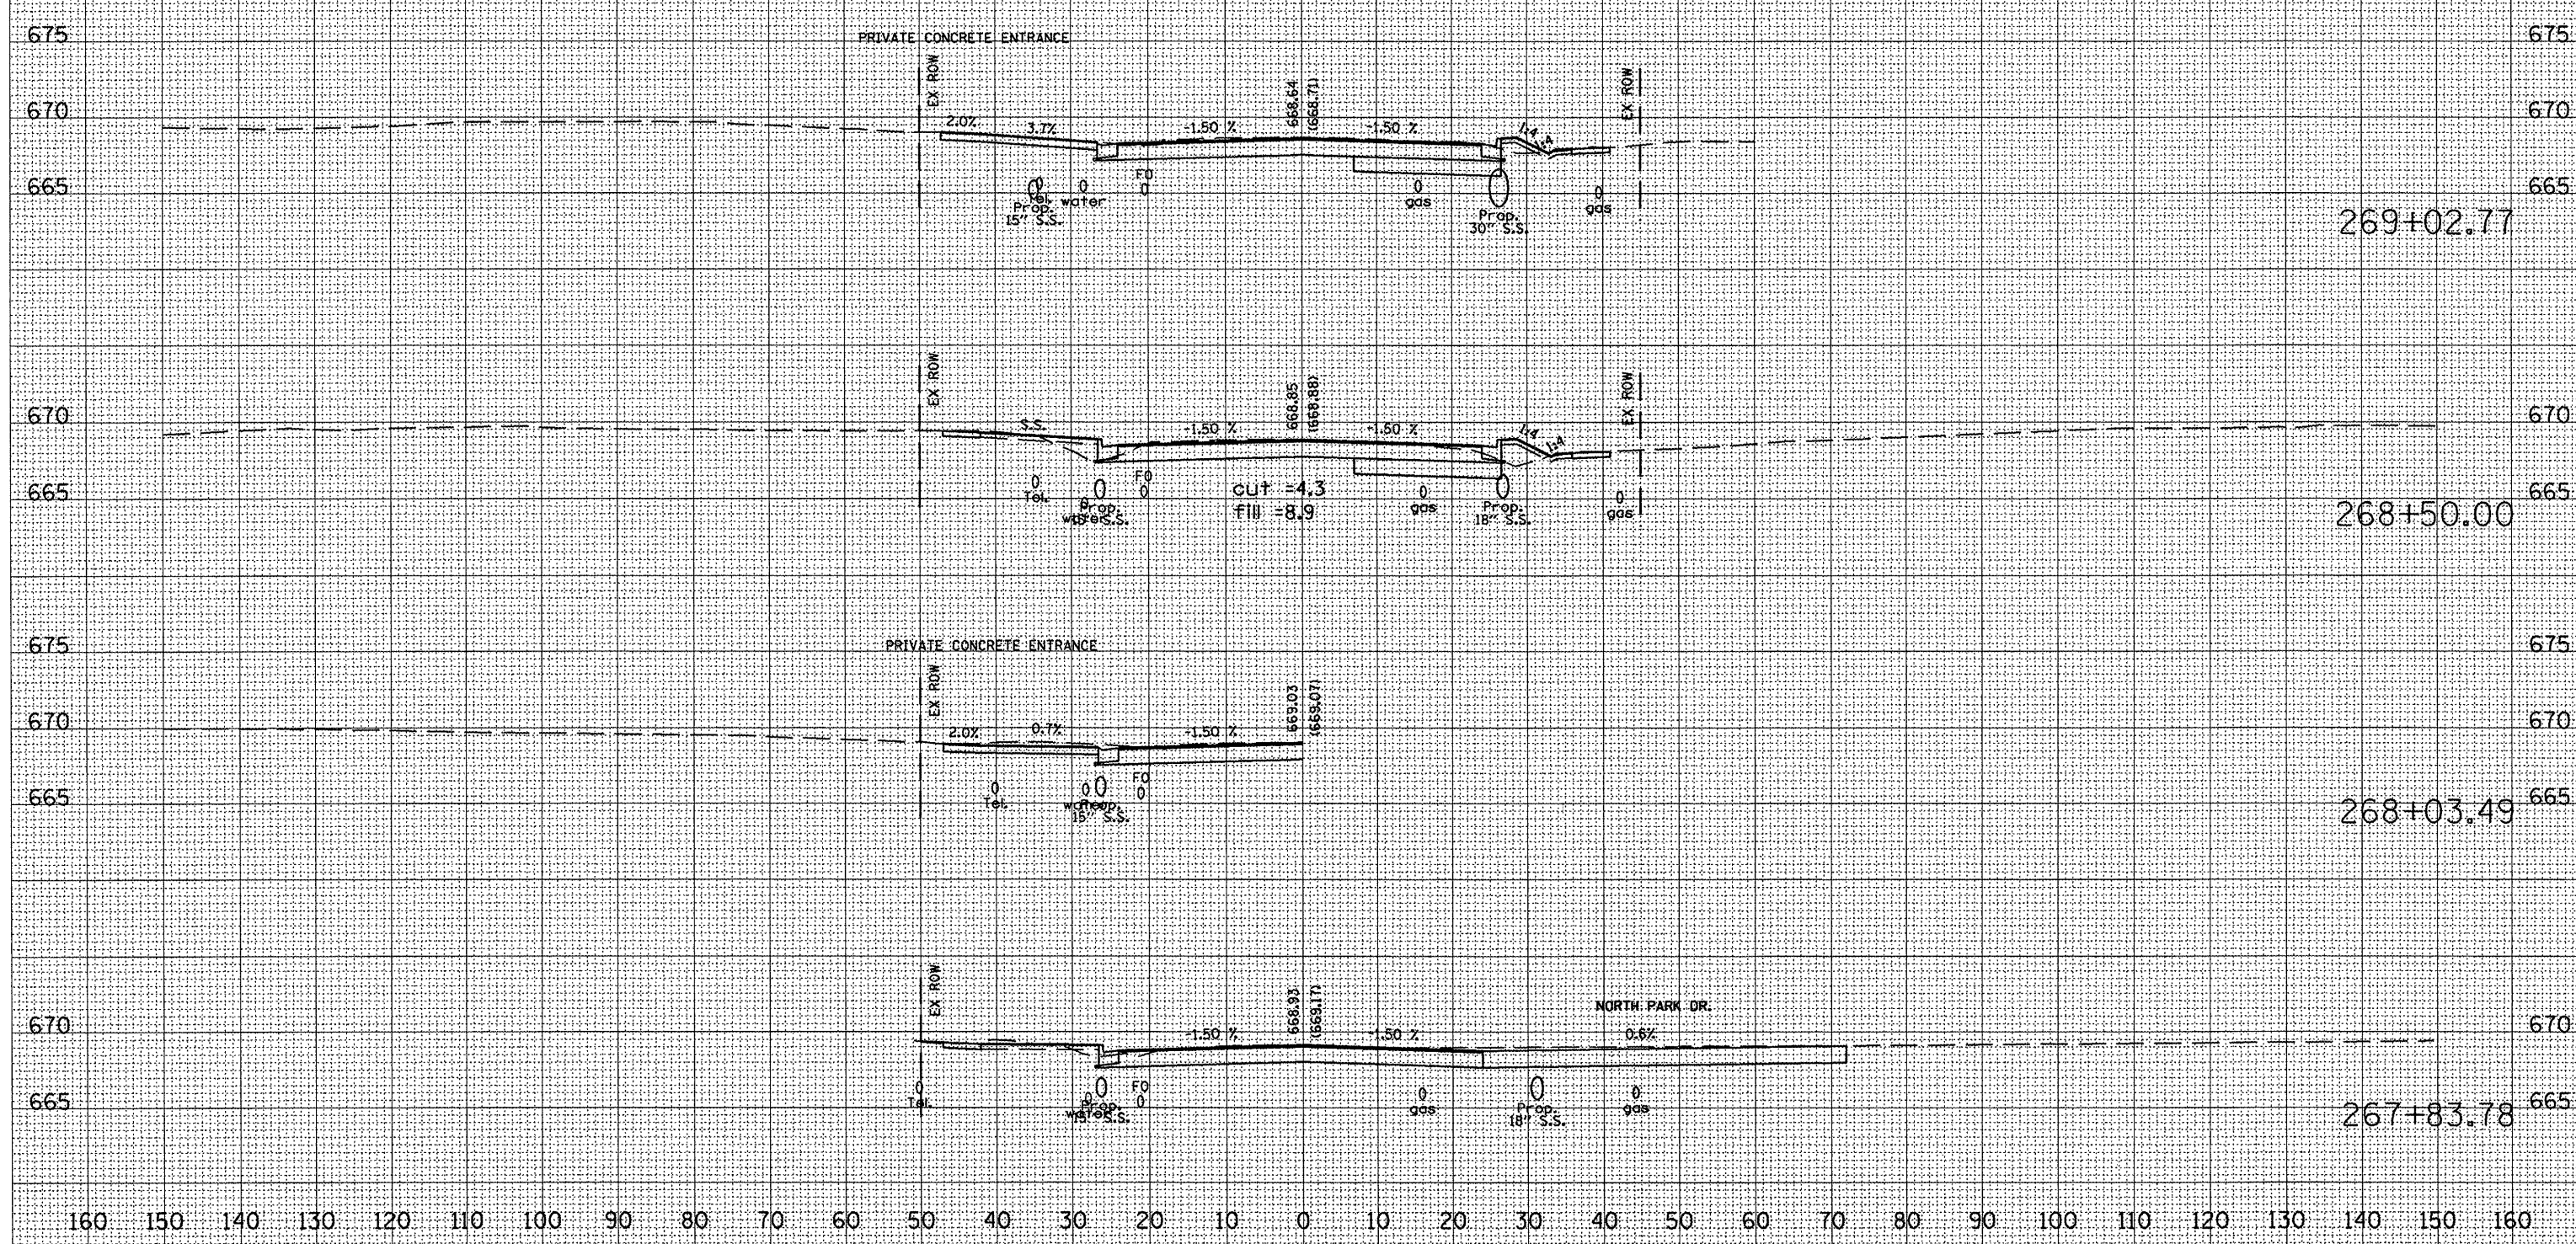

269+02.77

268+50.00

268+03.49

267+83.78