
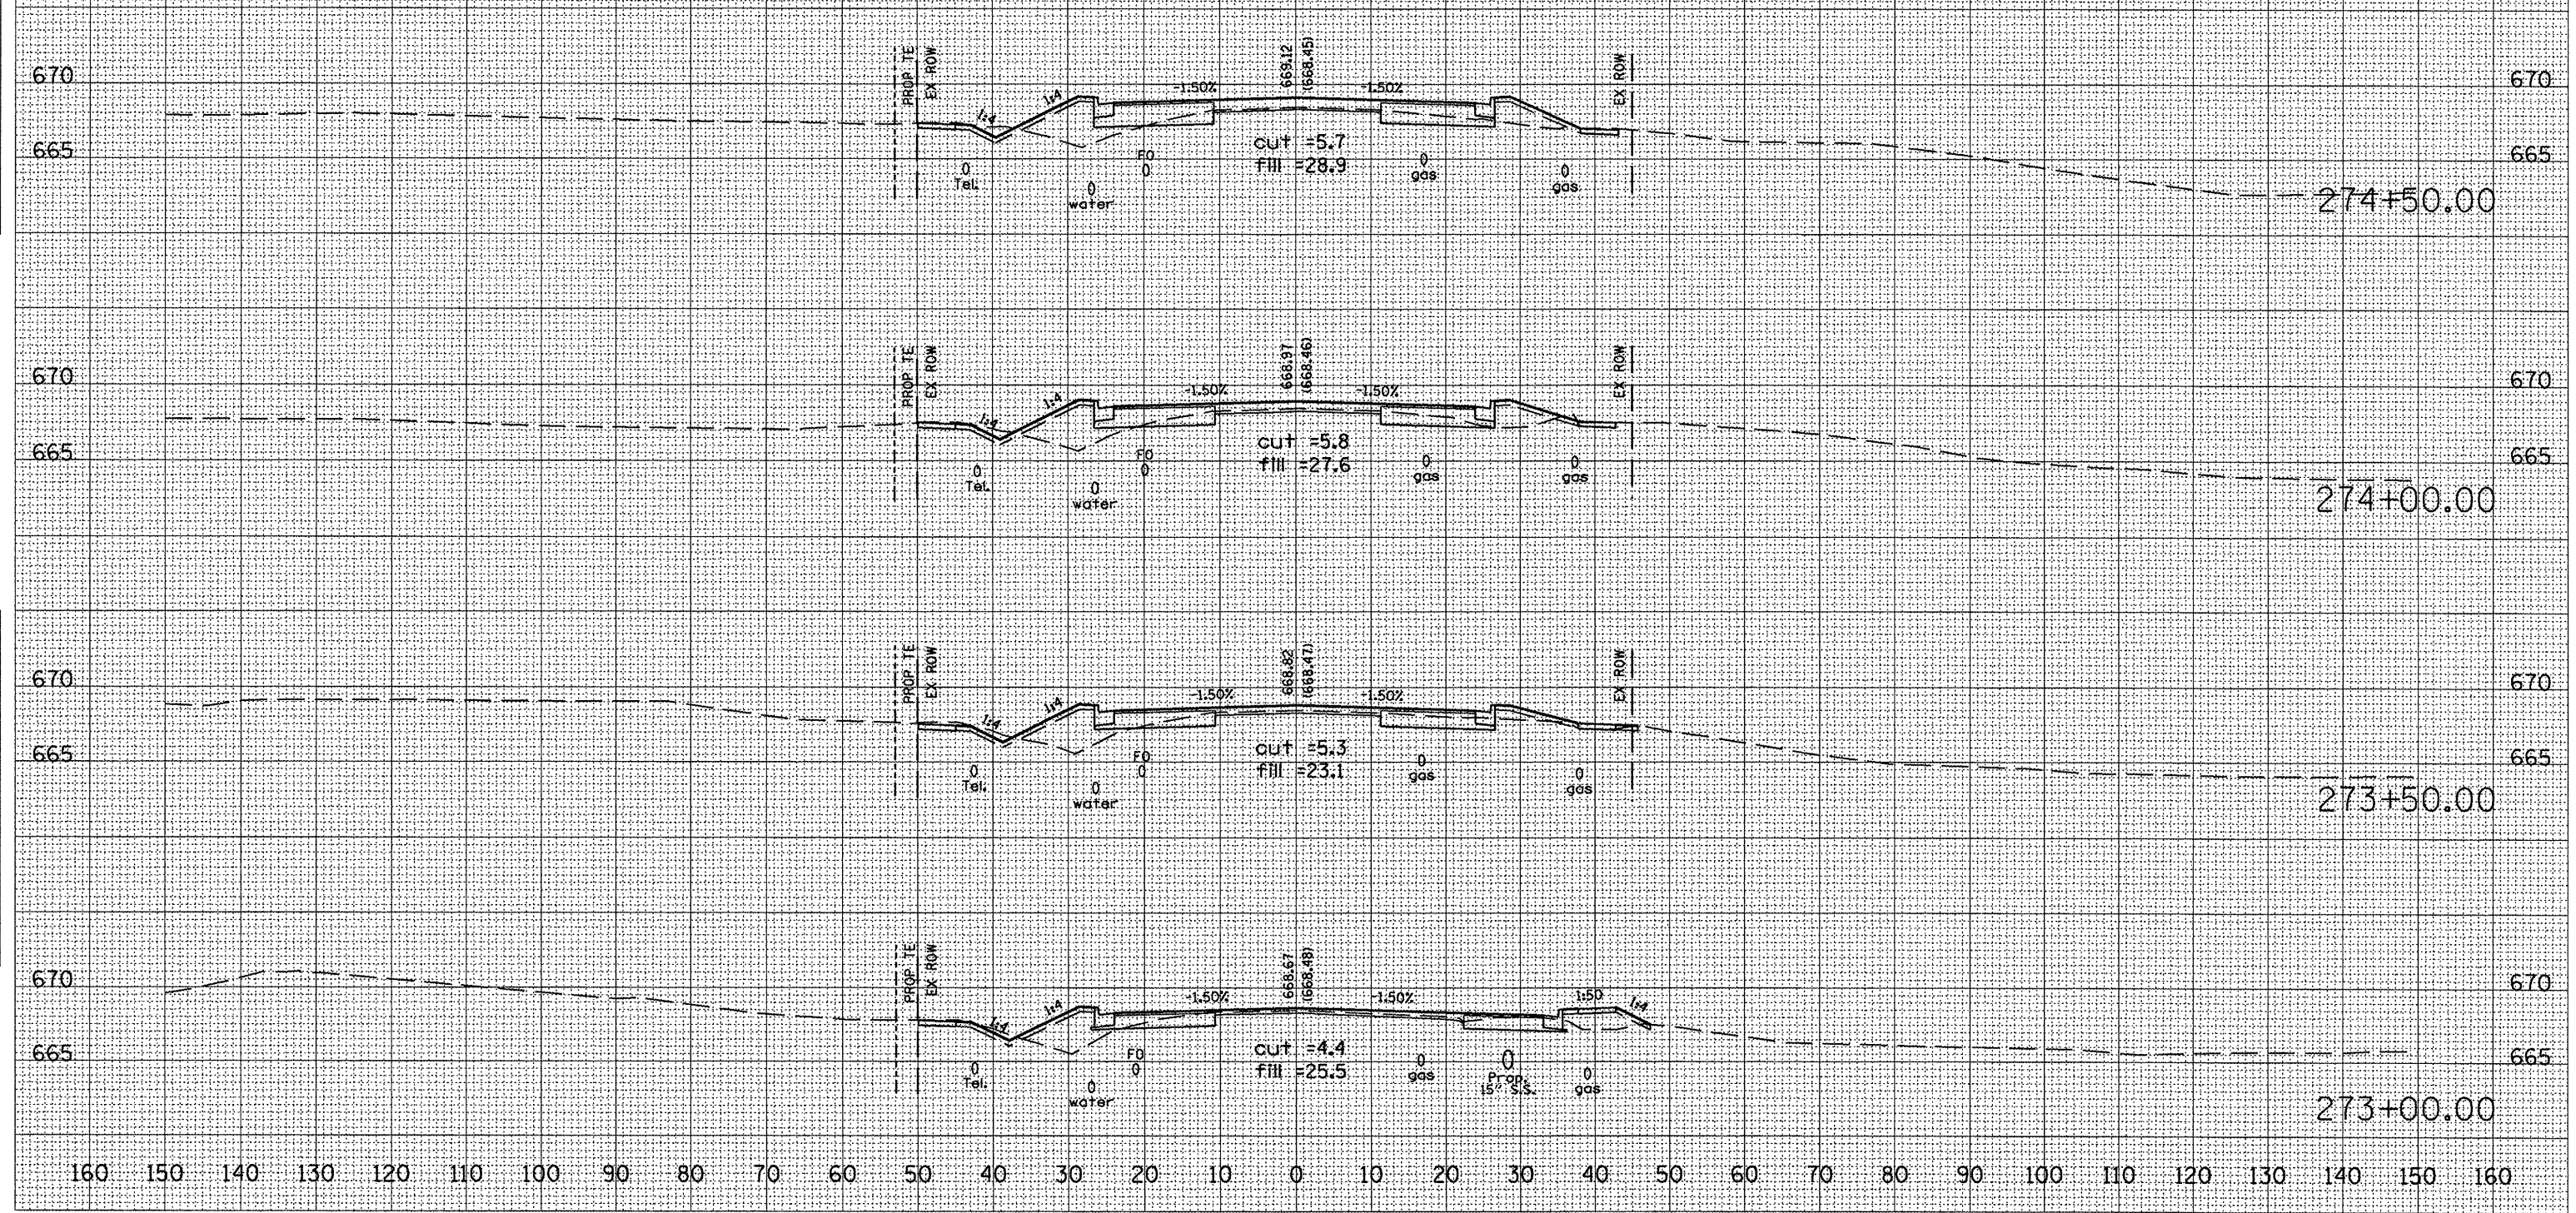


CONTRACT NO. 68114				
F.A.P. RTE.	SECTION	COUNTY	TOTAL SHEETS	SHEET NO.
22	135W-2RS-5	FULTON	282	269
STA. 273+00.00 TO STA. 274+50.00				
FED. ROAD DIST. NO.	ILLINOIS	FED. AID PROJECT		

160 150 140 130 120 110 100 90 80 70 60 50 40 30 20 10 0 10 20 30 40 50 60 70 80 90 100 110 120 130 140 150 160

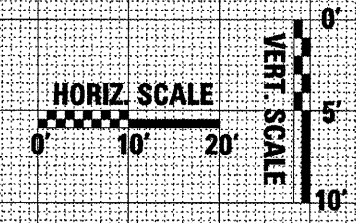

DATE	
BY	
NO.	
USER NAME	
DATE	
BY	
NO.	
USER NAME	
PLOT DATE = 8/18/2006
 PLOT SCALE = 1" = 20'
 PLOT USER = jrd
 PLOT USER NAME = jrd
 PLOT DATE = 8/18/2006
 PLOT BY = jrd
 PLOT NO. = 269
 PLOT USER NAME = jrd