


CONTRACT NO. 68114				
F.A.P. RTE.	SECTION	COUNTY	TOTAL SHEETS	SHEET NO.
22	135W-2RS-5	FULTON	282	274
STA. 280+50.00		TO STA. 281+63.85		
FED. ROAD DIST. NO.	ILLINOIS FED. AID PROJECT			


160 150 140 130 120 110 100 90 80 70 60 50 40 30 20 10 0 10 20 30 40 50 60 70 80 90 100 110 120 130 140 150 160

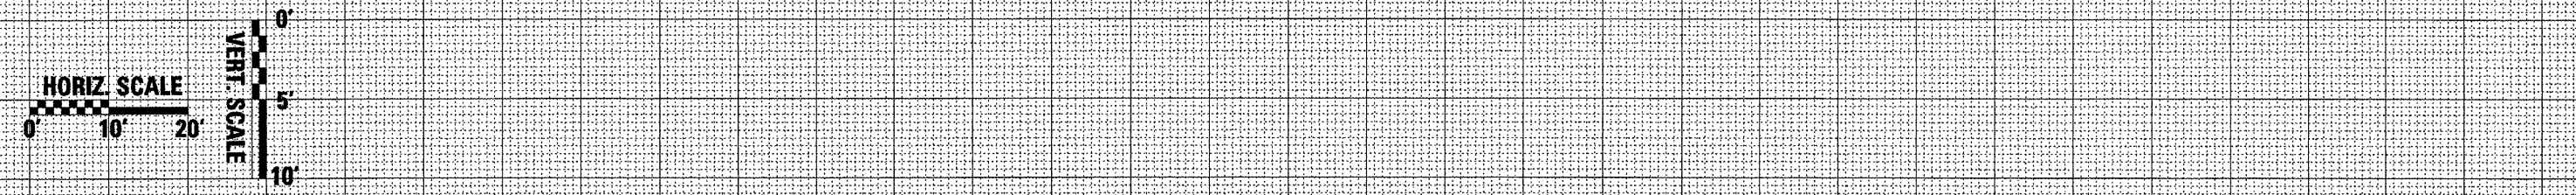

DATE	BY

DATE	BY

PLOT DATE = 8/19/2008
 PLOT SCALE = 1" = 20' / 1" = 10'
 USER NAME = huda@acconne.com

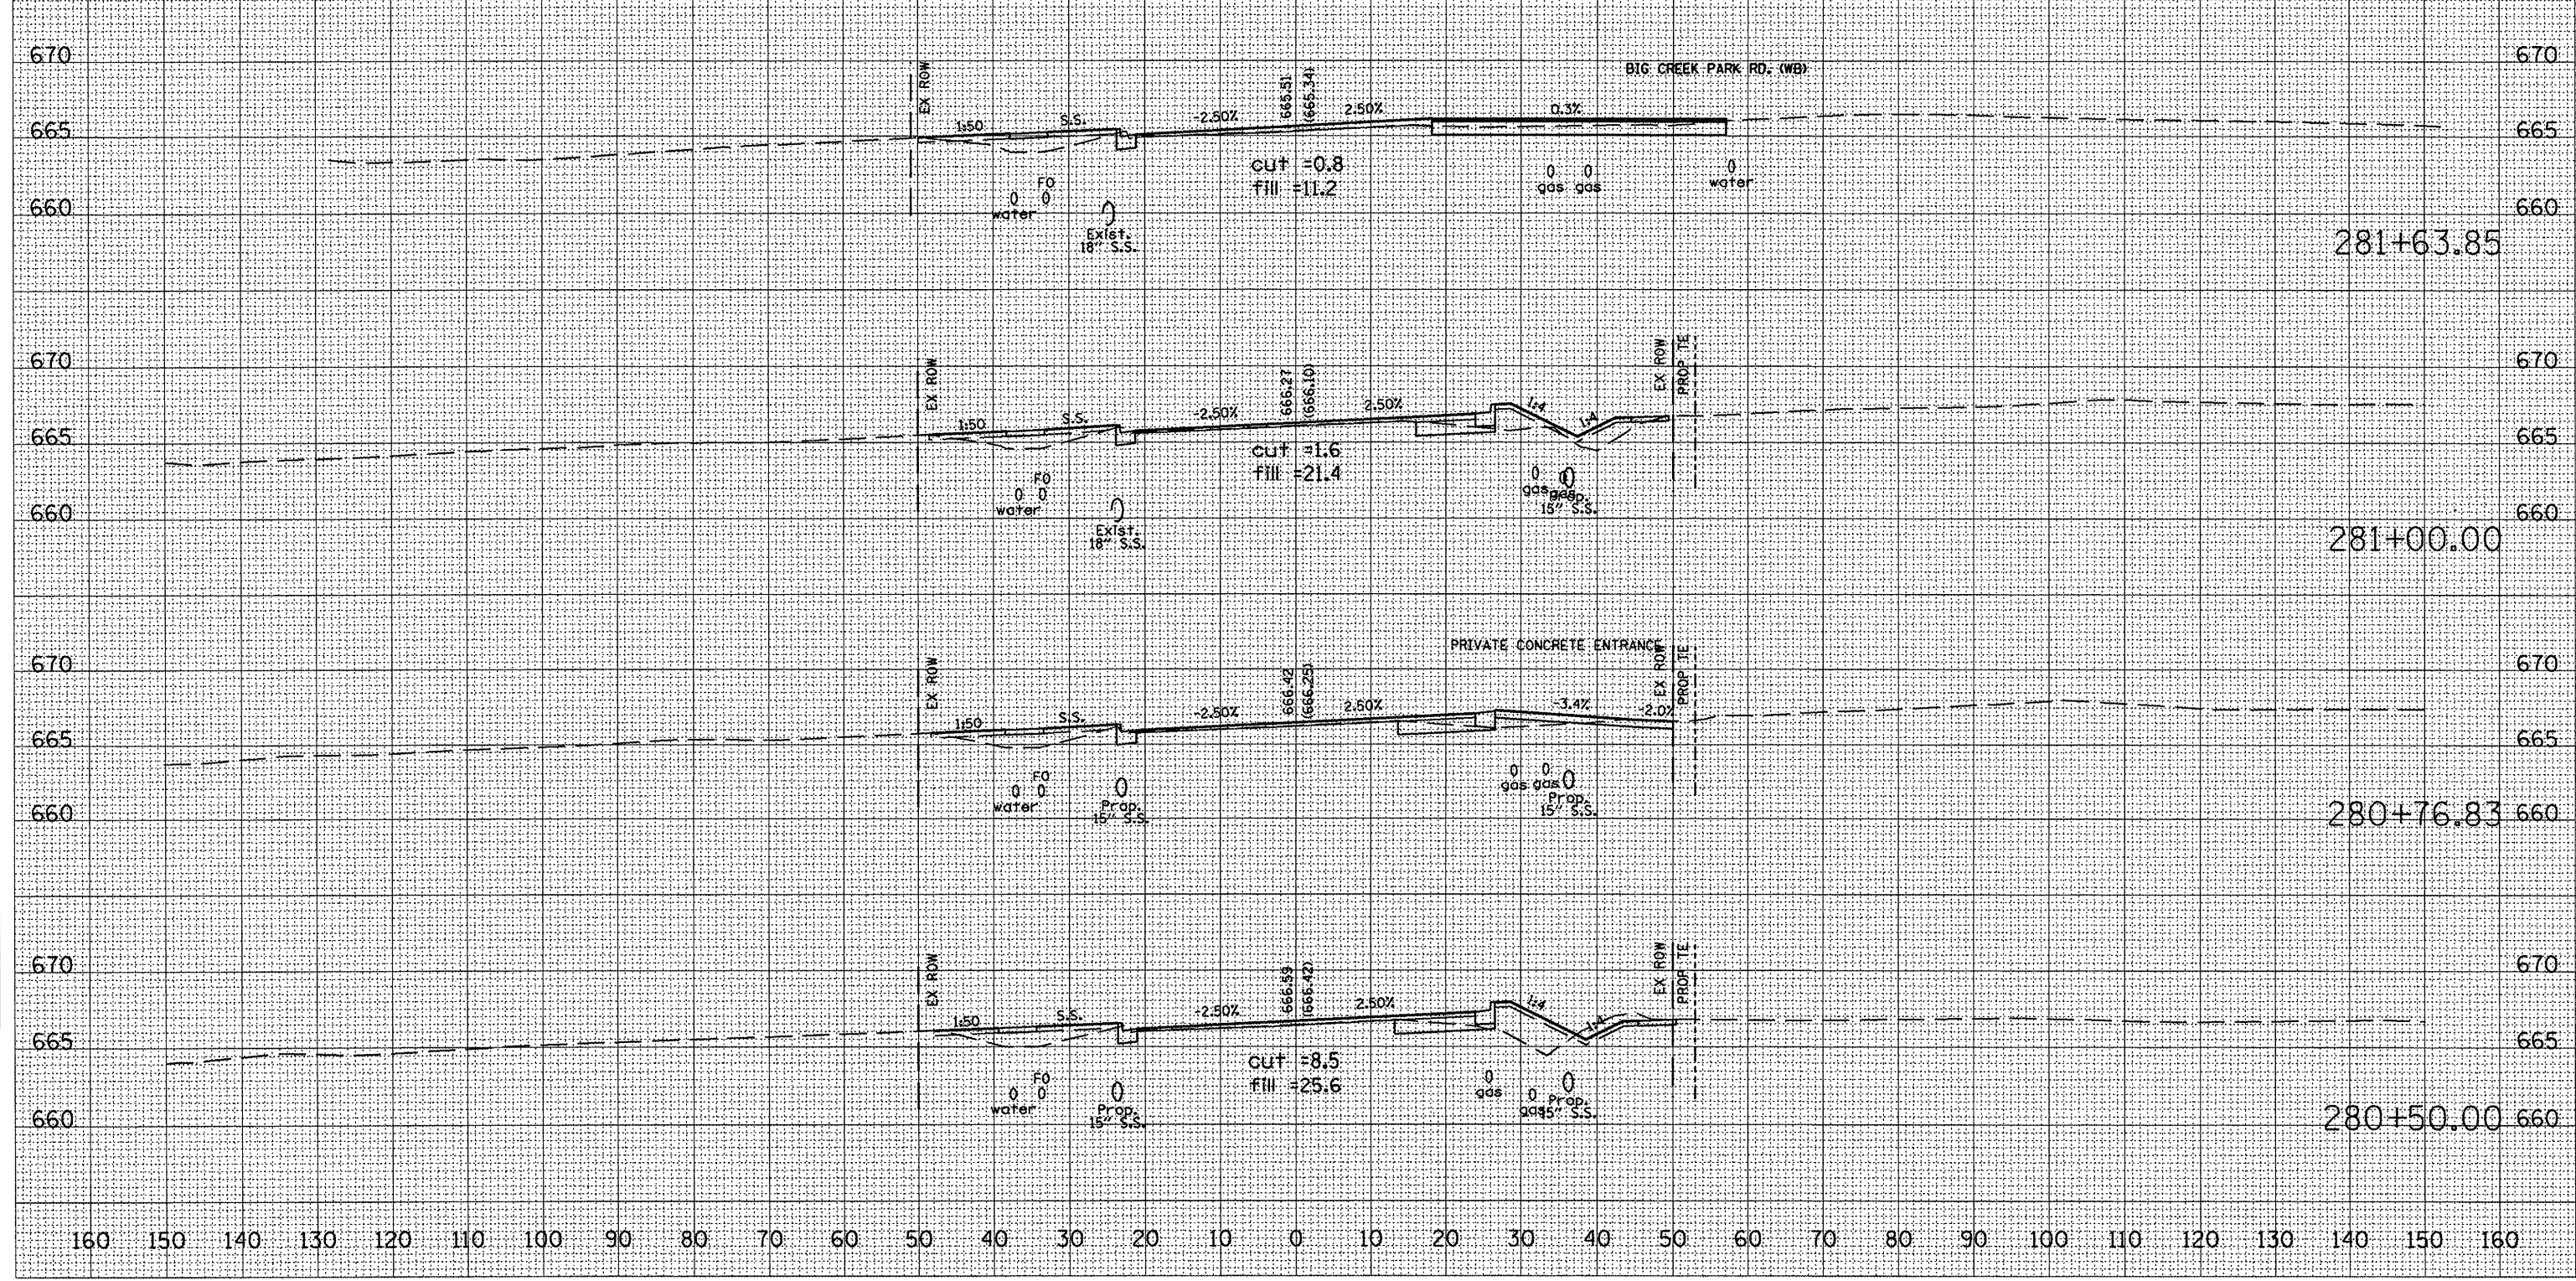

160 150 140 130 120 110 100 90 80 70 60 50 40 30 20 10 0 10 20 30 40 50 60 70 80 90 100 110 120 130 140 150 160