



CONTRACT NO. 68114				
F.A.P. RTE.	SECTION	COUNTY	TOTAL SHEETS	SHEET NO.
22	135W-2;RS-5	FULTON	282	275
STA. 281+98.83		TO STA. 282+42.40		
FED. ROAD DIST. NO.		ILLINOIS FED. AID PROJECT		

160 150 140 130 120 110 100 90 80 70 60 50 40 30 20 10 0 10 20 30 40 50 60 70 80 90 100 110 120 130 140 150 160

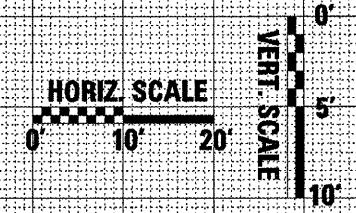

DATE	
BY	
NO.	
FINISH SURVEY	
NO. OF SHEETS	
DATE	
BY	
NO.	
FINISH SURVEY	
NO. OF SHEETS	
DATE	
BY	
NO.	

DATE	
BY	
NO.	
FINISH SURVEY	
NO. OF SHEETS	
DATE	
BY	
NO.	
FINISH SURVEY	
NO. OF SHEETS	
DATE	
BY	
NO.	

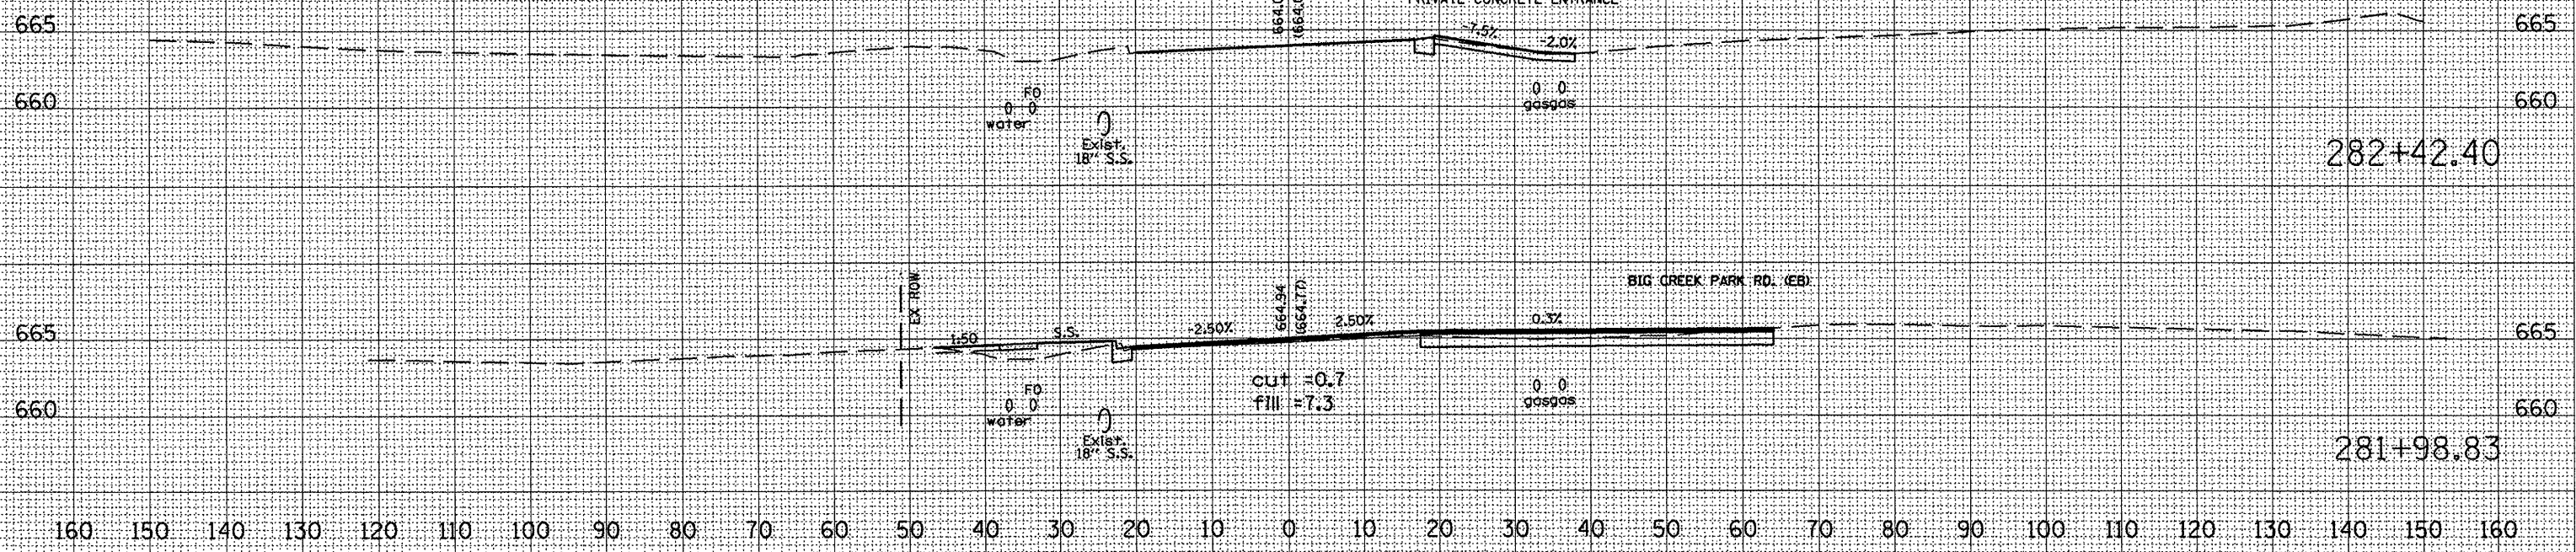

PLOT DATE = 8/19/2009  
 PLOT SCALE = 21.2837 / IN.  
 USER NAME = hsh/hsh