

CONTRACT NO. 88804				
F.A.P. RTE.	SECTION	COUNTY	TOTAL SHEETS	SHEET NO.
22	135W-21RS-5	FULTON	282	279
STA. 8+00.00		TO STA. 9+00.00		
FED. ROAD DIST. NO.	ILLINOIS	FED. AID PROJECT		

160 150 140 130 120 110 100 90 80 70 60 50 40 30 20 10 0 10 20 30 40 50 60 70 80 90 100 110 120 130 140 150 160


HORIZ. SCALE
0' 10' 20'

VERT. SCALE
0' 5' 10'

DATE	
BY	
FINISHED	
SURVEY	
NOTE BOOK	
TEMPLATE	
AREAS	
AREAS CHECKED	

DATE	
BY	
ORIGINAL	
SURVEY	
NOTE BOOK	
TEMPLATE	
AREAS	
AREAS CHECKED	

PLOT DATE = 8/18/2008
 FILE NAME = c:\pcc\pcc\135w-21rs-5\135w-21rs-5.dwg
 PLOT SCALE = 1" = 20' / IN.
 USER NAME = hudson

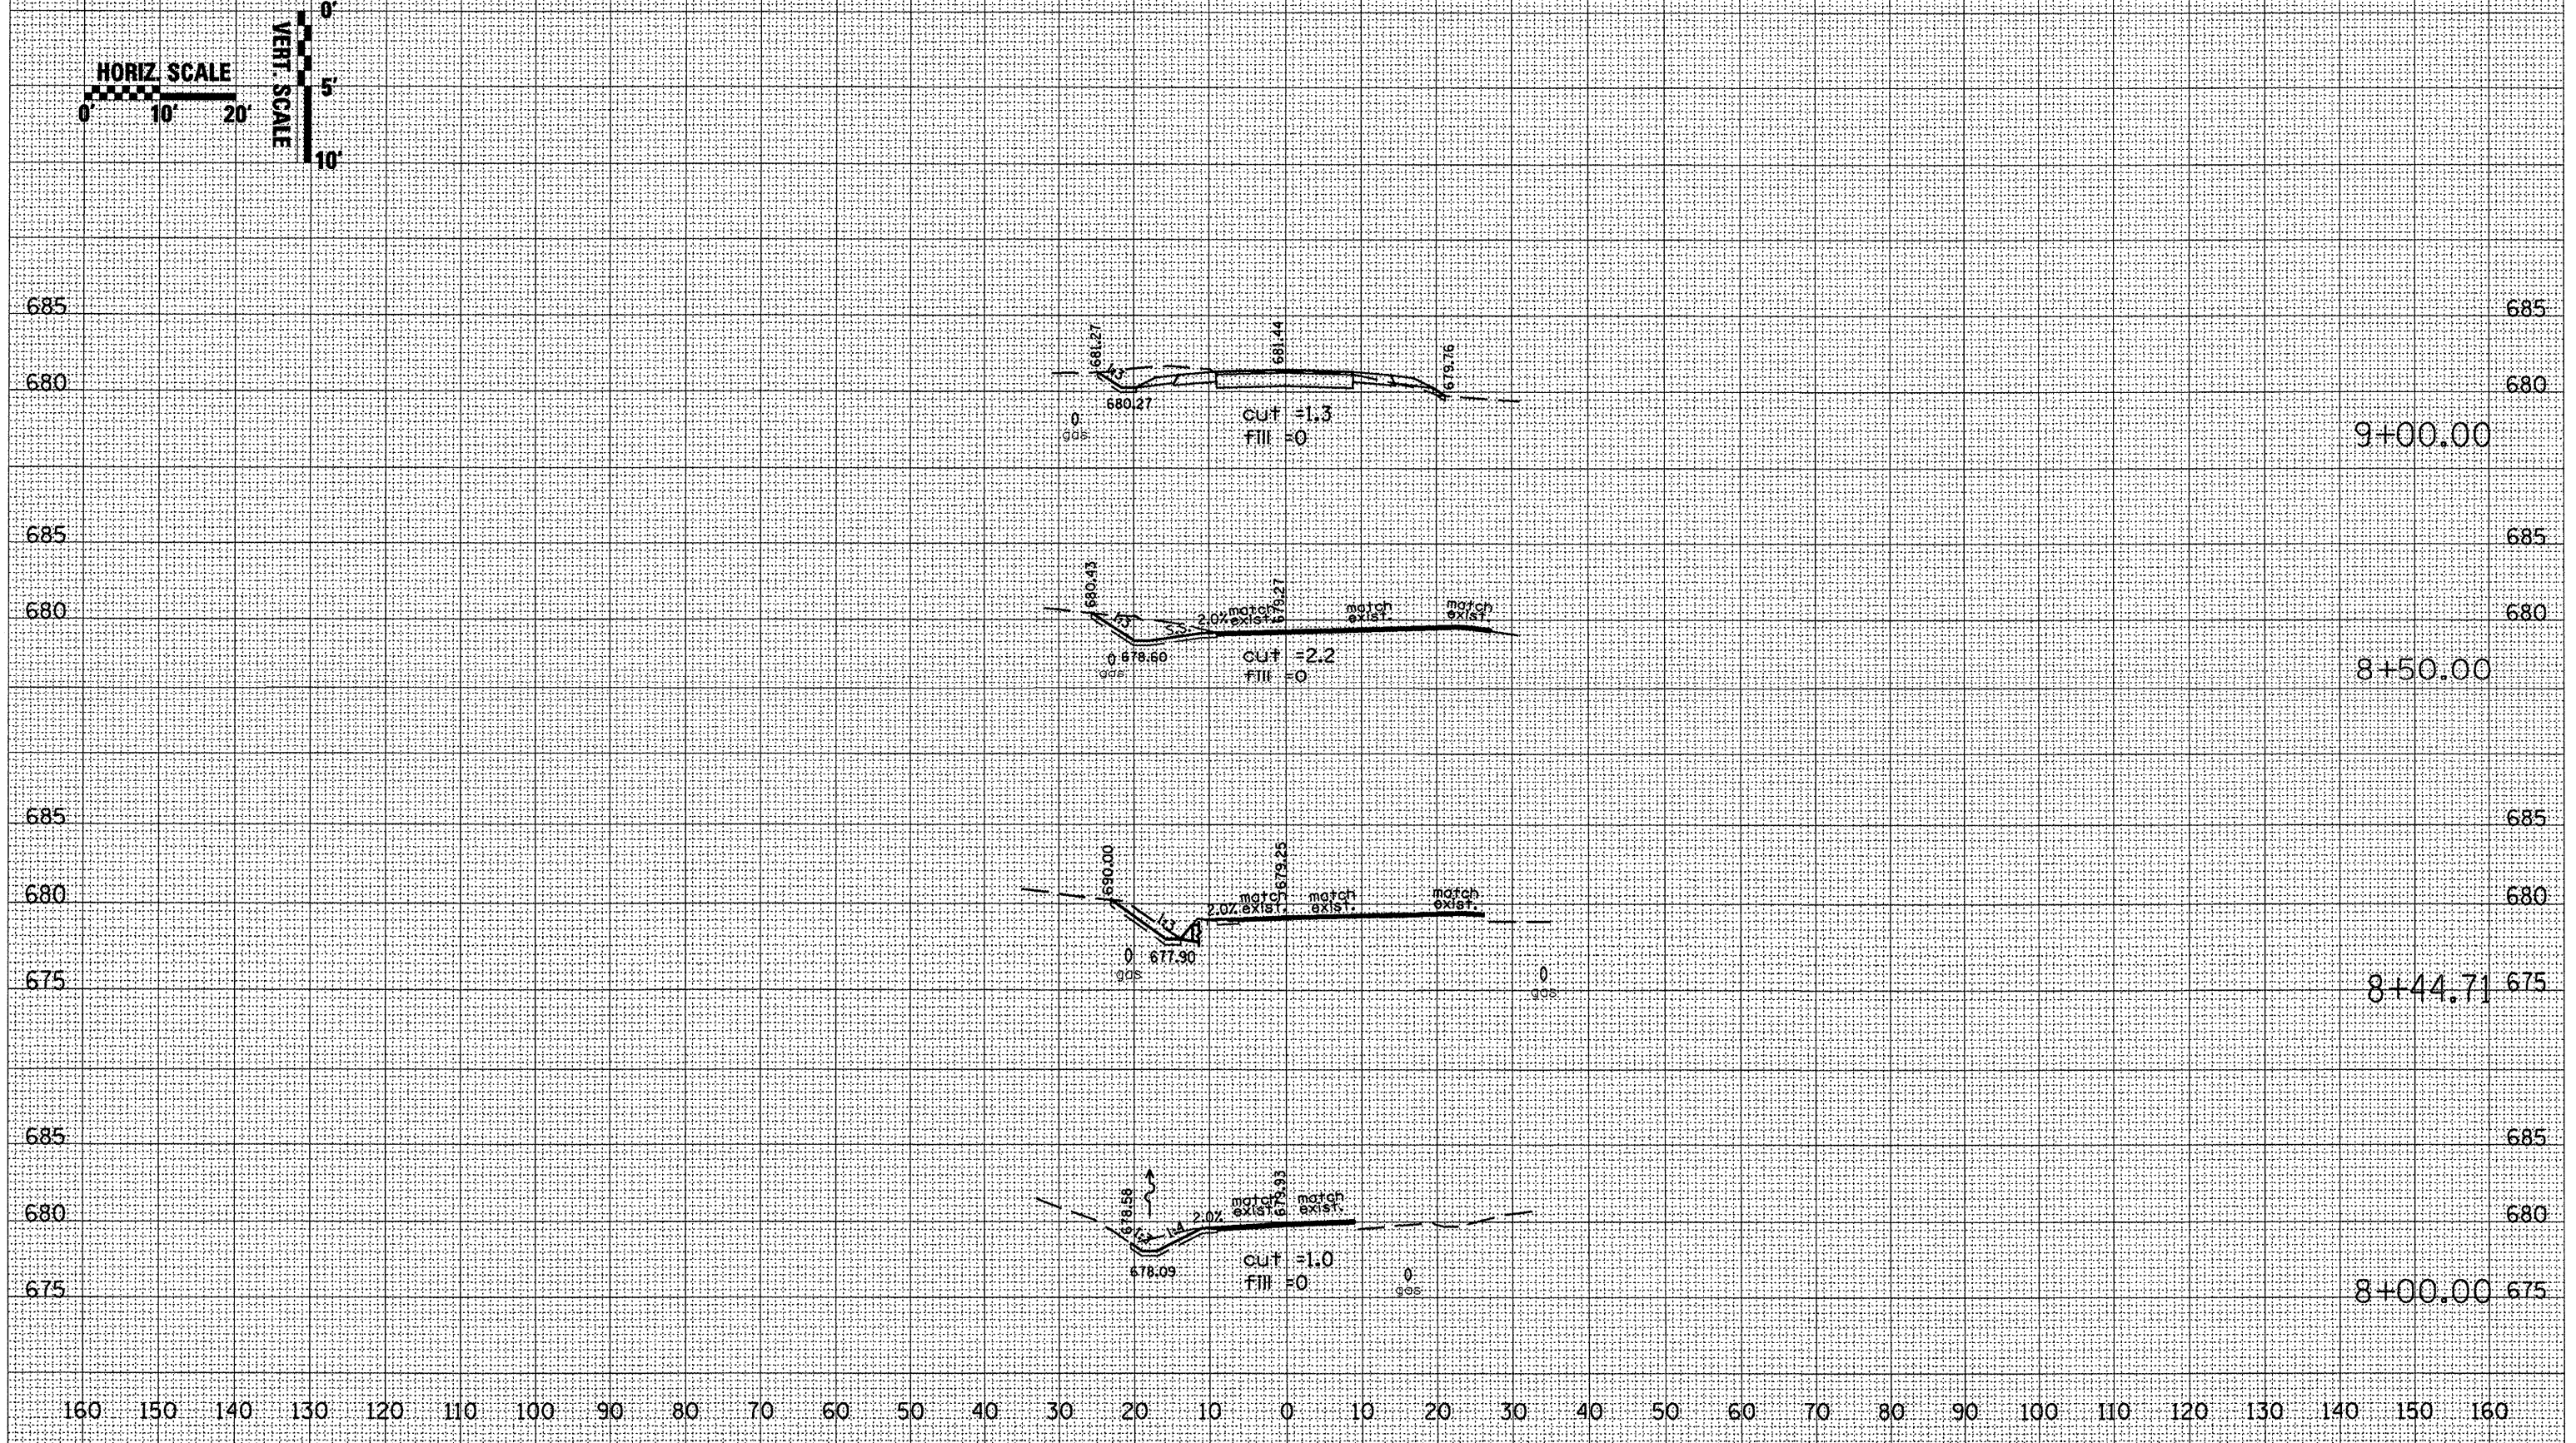

160 150 140 130 120 110 100 90 80 70 60 50 40 30 20 10 0 10 20 30 40 50 60 70 80 90 100 110 120 130 140 150 160