


EXISTING TYPICAL SECTION

LT. STA. 334+03.24 TO STA. 334+31.16
 RT. STA. 334+33.20 TO STA. 334+49.12
 BRIDGE OMISSION
 LT. STA. 335+10.58 TO STA. 335+26.50
 RT. STA. 335+28.54 TO STA. 335+56.46

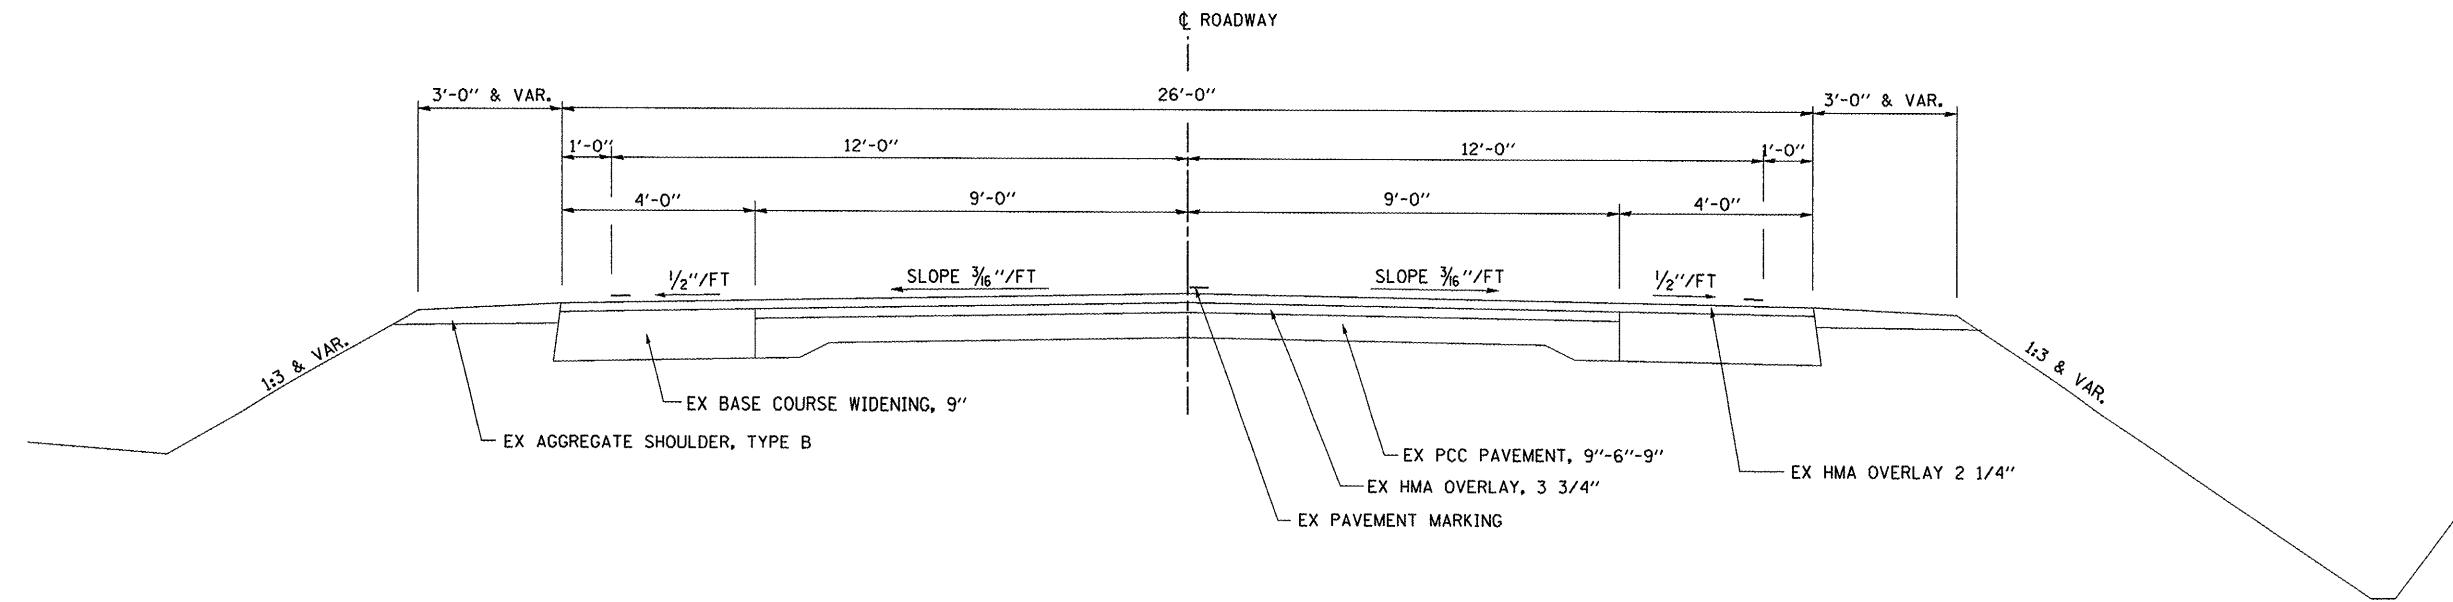

EXISTING TYPICAL SECTION

LT. STA. 336+65.00 TO STA. 338+00.00
 RT. STA. 337+20.00 TO STA. 338+00.00

FILE NAME = ...\\CAD\roadway\TypSec.Ex.sht
THE UPCHURCH GROUP, INC.

USER NAME = _USER_	DESIGNED -	REVISED -
FLDT SCALE = #SCALE#	DRAWN - GEW	REVISED -
FLDT DATE = 7/31/2008 12:27:34 PM	CHECKED -	REVISED -
	DATE -	REVISED -

**STATE OF ILLINOIS
 DEPARTMENT OF TRANSPORTATION**

EXISTING TYPICAL SECTIONS			
ILLINOIS ROUTE 17 OVER SENACHWINE CREEK			
SCALE:	SHEET NO.	OF SHEETS	STA. TO STA.

F.A.P. RTE.	SECTION	COUNTY	TOTAL SHEETS	SHEET NO.
645	(105BR)BR	Marshall	71	6
CONTRACT NO. 68479				
FED. ROAD DIST. NO. 4 ILLINOIS FED. AID PROJECT				