

STAGE I TRAFFIC

SUGGESTED STAGE CONSTRUCTION SEQUENCE

STAGE I

1. CONSTRUCT HMA BASE COURSE WIDENING 10" STA 330+50 RT TO STA. 338+45 RT.
2. ERECT TRAFFIC CONTROL FOR STAGE I.
3. REMOVE EXISTING BRIDGE AND PAVEMENT LT.
4. CONSTRUCT PROPOSED BRIDGE, HMA BASE COURSE WIDENING 10" STA 330+50 LT TO STA 338+45 LT, HMA BASE COURSE STA 331+45 LT TO STA 337+43 LT AND TEMPORARY RAMPS.
5. CONSTRUCT PROPOSED GUARDRAIL & TERMINALS STA. 332+37 LT TO STA. 337+95 LT.

STAGE II

1. ERECT TRAFFIC CONTROL FOR STAGE II.
2. REMOVE EXISTING BRIDGE AND PAVEMENT RT.
3. CONSTRUCT PROPOSED BRIDGE, HMA SHOULDERS AND HMA BASE COURSE STA. 331+45 RT TO STA 337+43 RT AND TEMPORARY RAMPS.
4. CONSTRUCT PROPOSED GUARDRAIL & TERMINALS STA 331+52 RT TO STA 337+22 RT.

GENERAL NOTES


1. THIS TRAFFIC CONTROL DETAIL SHALL BE USED IN CONJUNCTION WITH STANDARD 701321.
2. EXISTING PAVEMENT MARKING THAT CONFLICT WITH THE REVISED STAGE TRAFFIC PATTERNS DURING ALL PHASES OF STAGE CONSTRUCTION SHALL BE REMOVED AS SPECIFIED IN SECTION 783 OF THE STANDARD SPECIFICATIONS AND PAID FOR AS "PAVEMENT MARKING REMOVAL".
3. THE CONTRACTOR SHALL MAINTAIN ACCESS TO ALL PRIVATE AND COMMERCIAL PROPERTIES DURING ALL PHASES OF CONSTRUCTION.
4. EACH DETECTOR LOOP SHALL BE CONNECTED TO A SEPARATE DETECTOR AMPLIFIER.

FINAL

1. REMOVE ALL STAGE TRAFFIC CONTROL AND RE-ESTABLISH NORMAL TRAFFIC PATTERNS.
2. COMPLETE HOT MIX ASPHALT SURFACE REMOVAL, AND SURFACE COURSE UNDER TRAFFIC WITH FLAGGERS.
3. FINAL STRIPING, SEEDING AND MISCELLANEOUS CLEANUP.

STAGE II TRAFFIC

LEGEND

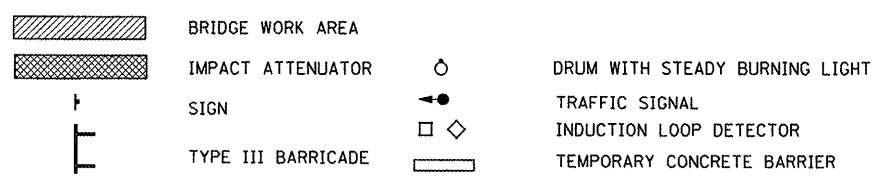

FILE NAME = ...\\CAD\roadway\TrafContr\1_01aht	USER NAME = USER	DESIGNED -	REVISED -	STATE OF ILLINOIS DEPARTMENT OF TRANSPORTATION	TRAFFIC CONTROL PLAN - STAGE I AND II ILLINOIS ROUTE 17 OVER SENACHWINE CREEK	F.A.P. RTE. 645	SECTION (105BR)BR	COUNTY Marshall	TOTAL SHEETS 71	SHEET NO. 15		
THE UPCHURCH GROUP, INC.	PLOT SCALE = #SCALE#	DRAWN - GEW	REVISED -			SCALE: 1"=20'	SHEET NO. OF SHEETS	STA. 326+50	TO STA. 332+00	CONTRACT NO. 68479		
	PLOT DATE = 7/31/2008 12:33:04 PM	CHECKED - MJS	REVISED -			FED. ROAD DIST. NO. 4 ILLINOIS FED. AID PROJECT						
		DATE -	REVISED -									