



TEMPORARY RAMP DETAIL

STA. 331+35 TO STA. 331+45
STA. 337+43 TO STA. 337+53

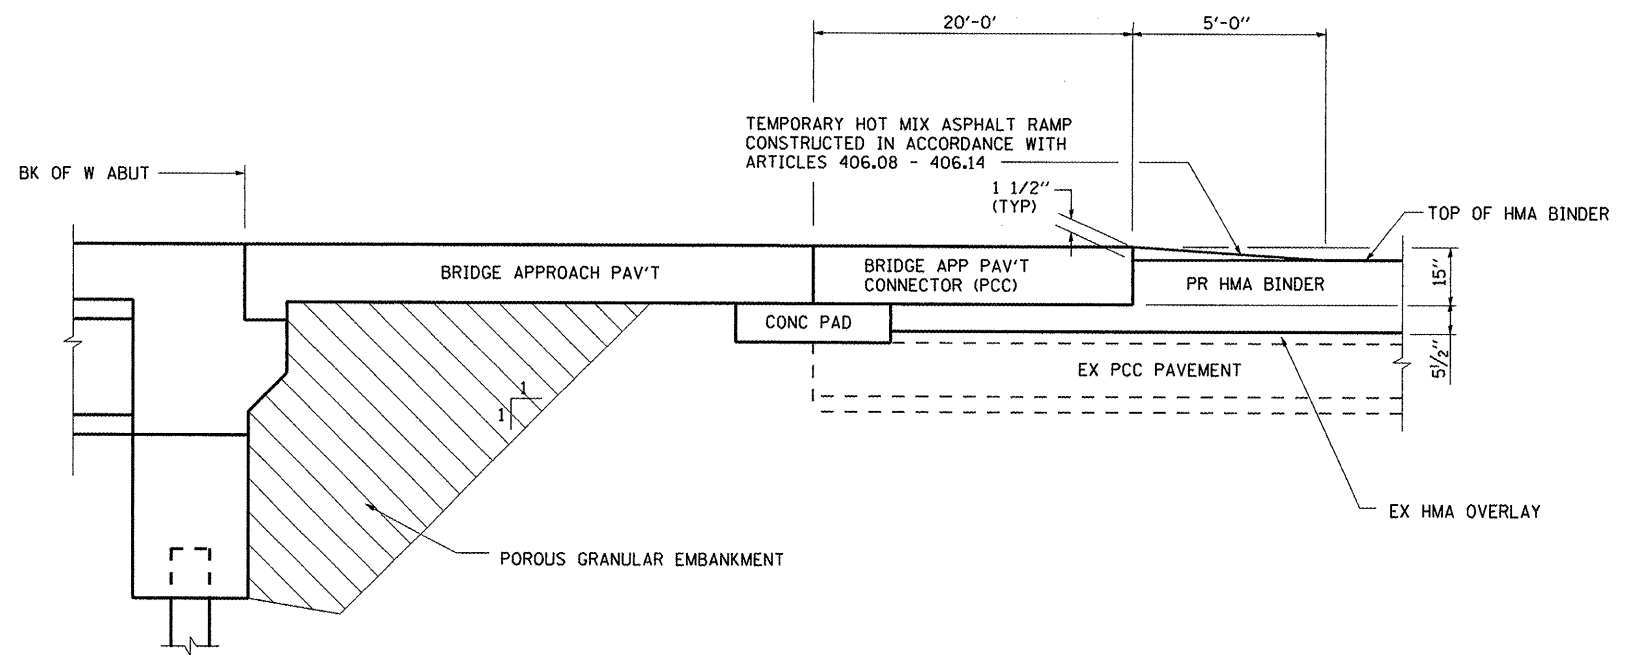

**PAV'T CONNECTOR AND TEMPORARY RAMP DETAIL
AT WEST ABUTMENT**

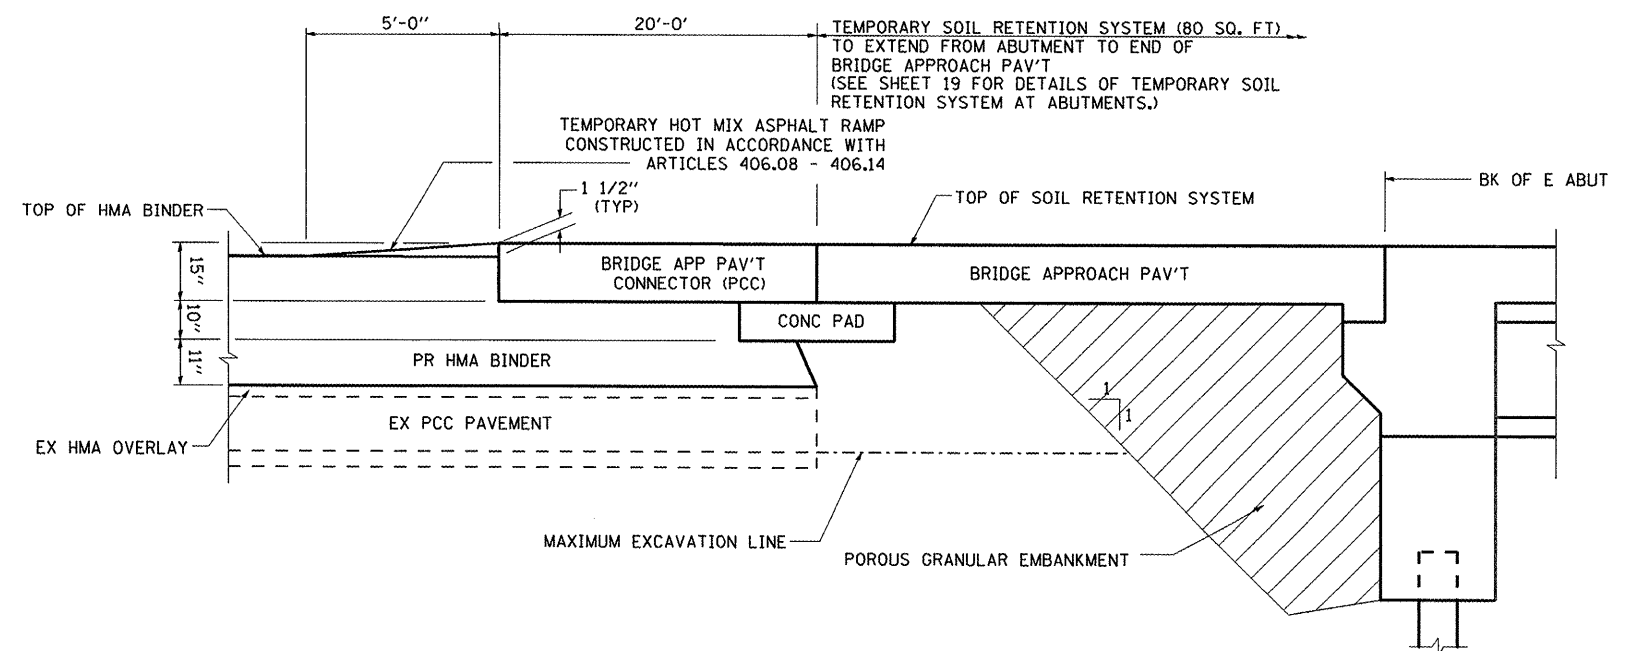

**PAV'T CONNECTOR AND TEMPORARY RAMP DETAIL
AT EAST ABUTMENT**

FILE NAME = ...\\CAD\roadway\BJdetails.sht	USER NAME = .USER.	DESIGNED -	REVISED -	STATE OF ILLINOIS DEPARTMENT OF TRANSPORTATION	ROADWAY DETAILS ILLINOIS ROUTE 17 OVER SENACHWINE CREEK			F.A.P. RTE. 645	SECTION 1105BR1BR	COUNTY Marshall	TOTAL SHEETS 71	SHEET NO. 42
THE UPCHURCH GROUP, INC.	PLOT SCALE = #SCALE#	DRAWN - AGG	REVISED -		SCALE:	SHEET NO.	OF	SHEETS	STA.	TO STA.	CONTRACT NO. 68479	
	PLOT DATE = 7/31/2008 12:39:13 PM	CHECKED -	REVISED -								FED. ROAD DIST. NO. 4 ILLINOIS FED. AID PROJECT	
		DATE -	REVISED -									