


DATE	
BY	
SURVEYED	
NOTE BOOK	
NO.	
TEMPLATE	
AREAS CHECKED	

DATE	
BY	
SURVEYED	
NOTE BOOK	
NO.	
TEMPLATE	
AREAS CHECKED	

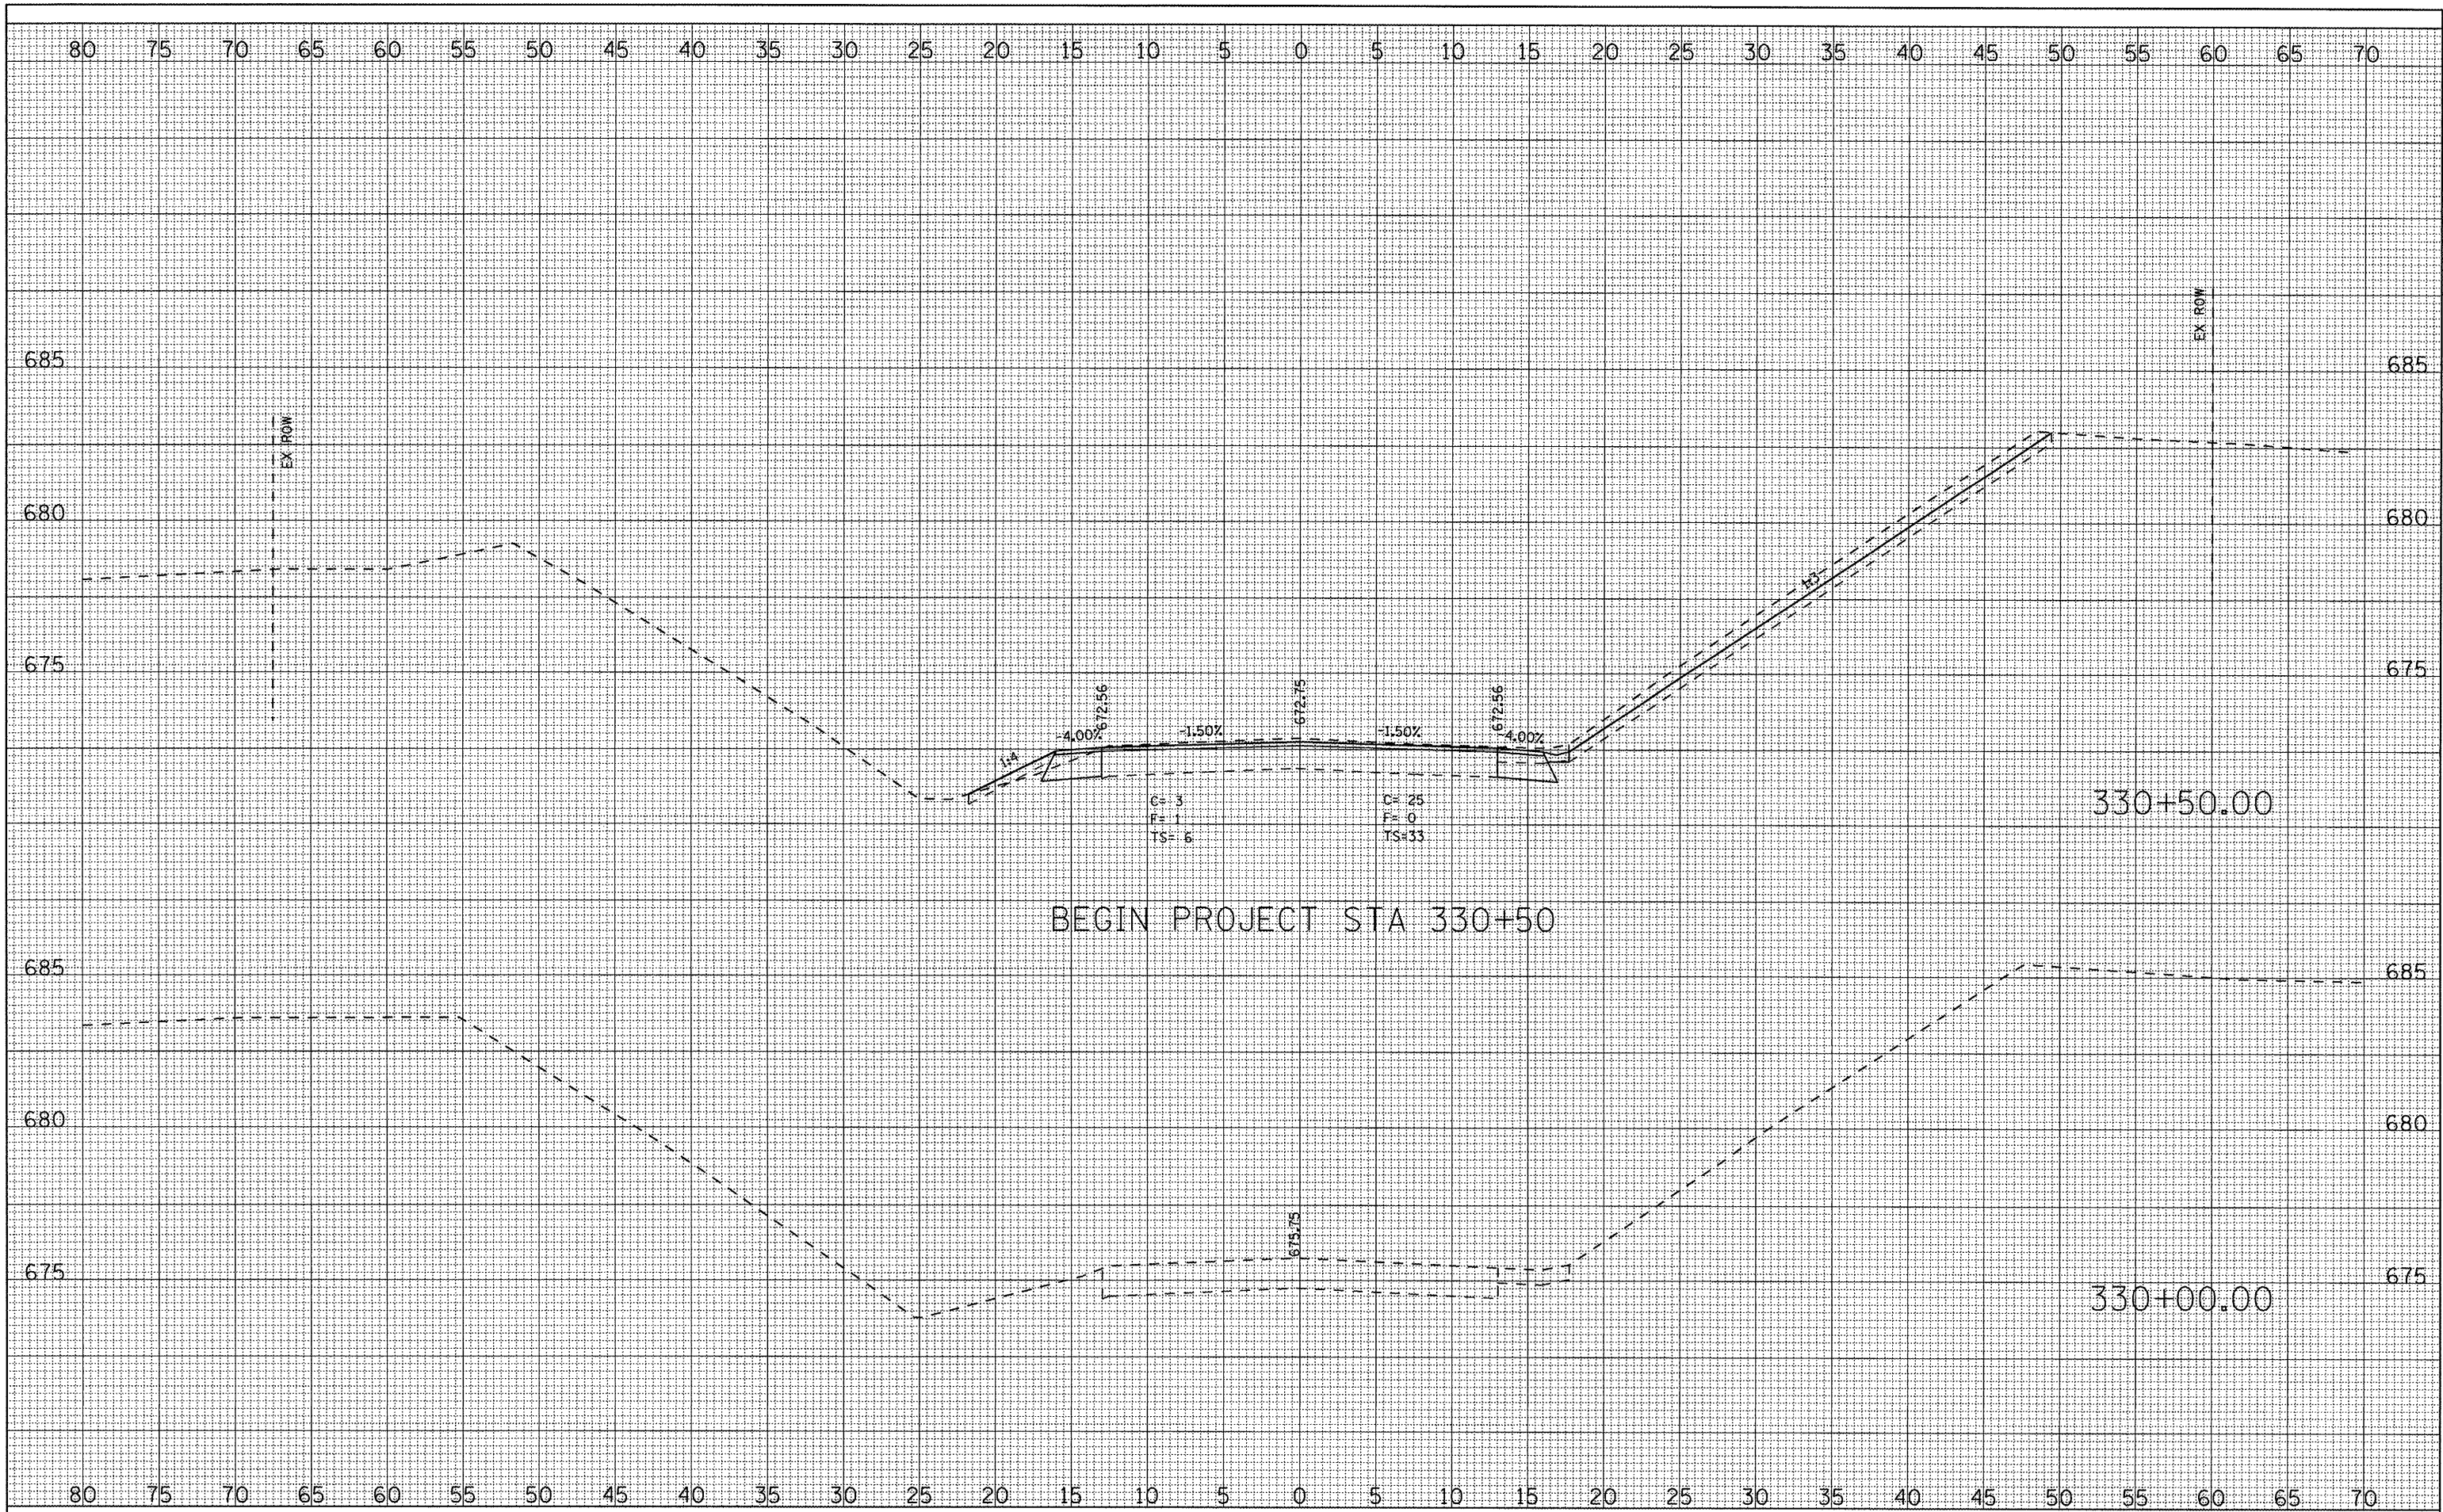

FILE NAME = ... \CAD\roadway\Xsect.sht  
 THE UPCHURCH GROUP, INC.

USER NAME = .USER.  
 PLOT SCALE = \*SCALE\*  
 PLOT DATE = 7/31/2008 12:51:04 PM

DESIGNED -	REVISED -
DRAWN -	REVISED -
CHECKED -	REVISED -
DATE -	REVISED -

**STATE OF ILLINOIS  
 DEPARTMENT OF TRANSPORTATION**

**CROSS SECTIONS  
 ILLINOIS ROUTE 17 OVER SENACHWINE CREEK**

SCALE: SHEET NO. OF SHEETS STA. 330+00.00 TO STA. 330+50.00

F.A.P. RTE.	SECTION	COUNTY	TOTAL SHEETS	SHEET NO.
645	(105BR)BR	Marshall	71	59
FED. ROAD DIST. NO.		ILLINOIS FED. AID PROJECT		
		CONTRACT NO. 68479		