


DATE	
BY	
SURVEYED	
PLOTTED	
APPROVED	
NOTE BOOK	
AREAS CHECKED	
NO.	

DATE	
BY	
SURVEYED	
PLOTTED	
APPROVED	
NOTE BOOK	
AREAS CHECKED	
NO.	

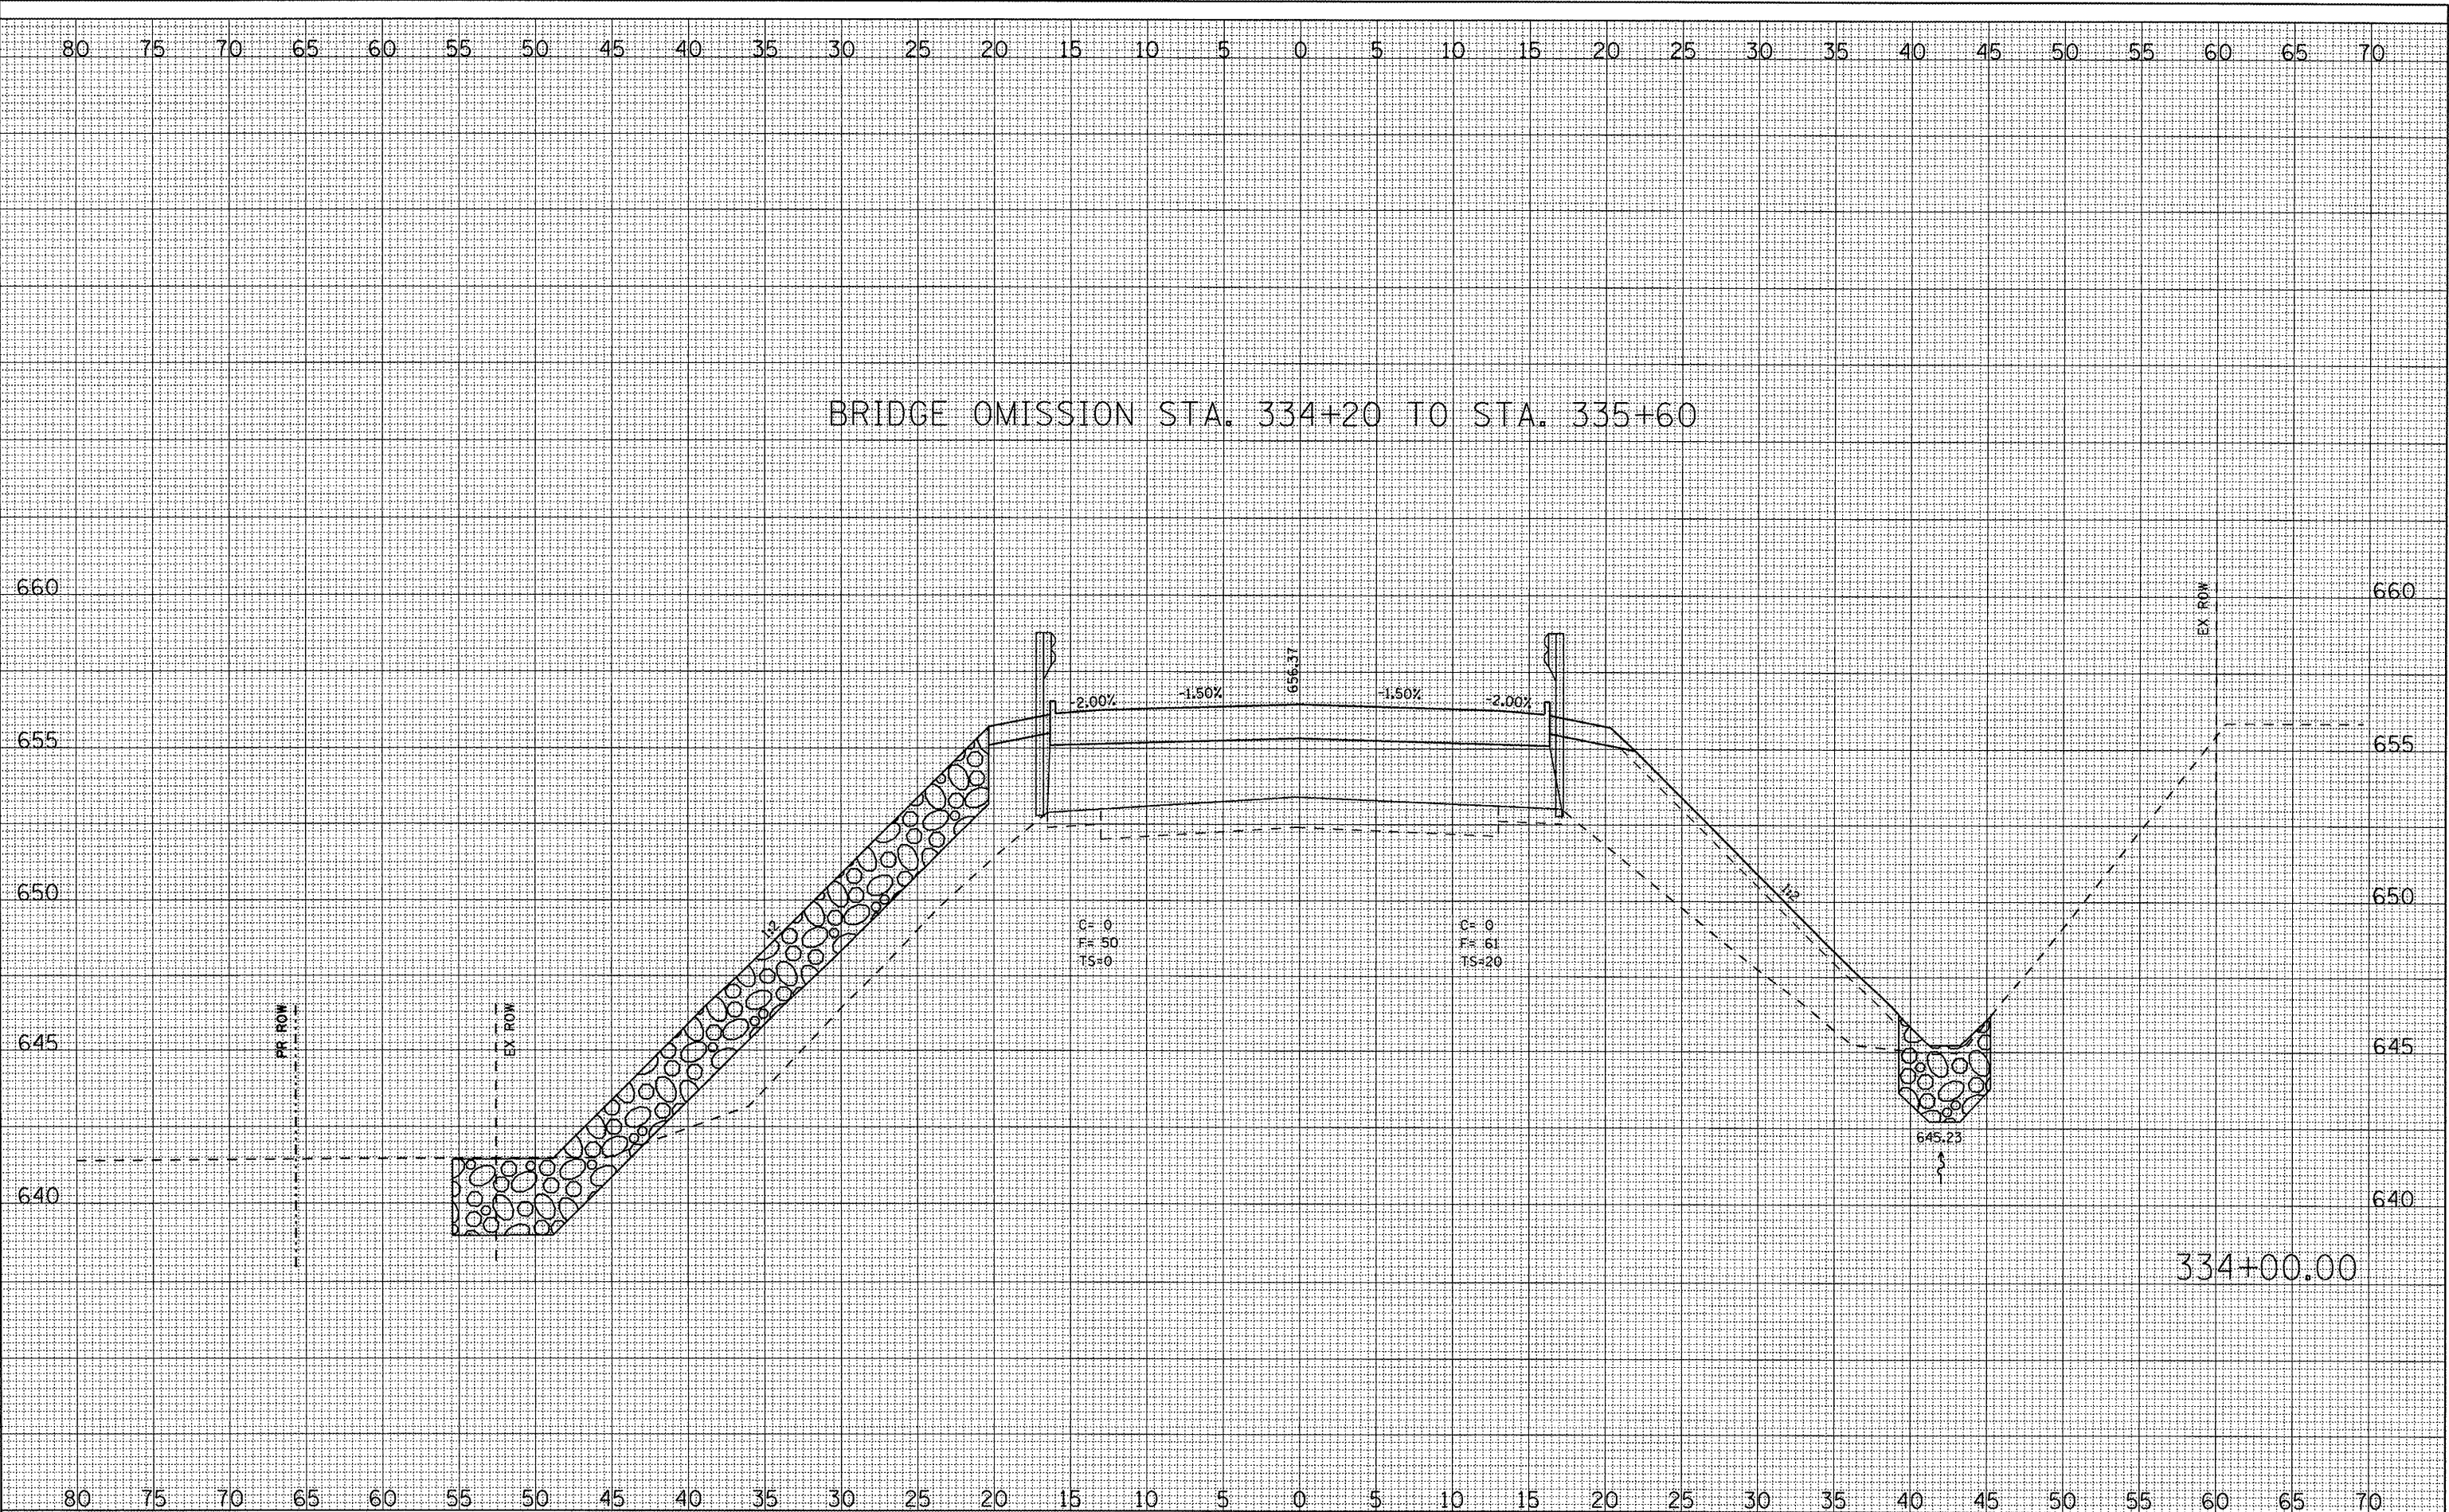

FILE NAME = ...\\CAD\roadway\Xsectaht
THE UPCHURCH GROUP, INC.

USER NAME = _USER_
 PLOT SCALE = #SCALE#
 PLOT DATE = 7/31/2008 12:52:28 PM

DESIGNED	-
DRAWN	-
CHECKED	-
DATE	-
REVISED	-
REVISED	-
REVISED	-
REVISED	-

**STATE OF ILLINOIS
 DEPARTMENT OF TRANSPORTATION**

**CROSS SECTIONS
 ILLINOIS ROUTE 17 OVER SENACHWINE CREEK**

SCALE: SHEET NO. OF SHEETS STA. 333+97.57 TO STA. 333+97.57

F.A.P. RTE.	SECTION	COUNTY	TOTAL SHEETS	SHEET NO.
645	105BR/BR	Marshall	71	66
CONTRACT NO. 68479			ILLINOIS FED. AID PROJECT	