


PROPOSED ROADWAY TYPICAL
 STA. 723+25 TO STA. 724+90
 STA. 725+40 TO 727+05

LEGEND - PROPOSED

- ① TOPSOIL EXCAVATION AND PLACEMENT - 4"
- ② AGGREGATE SHOULDERS, TYPE B - 6"
- ③ HMA BINDER COURSE - 4"
- ④ HMA SURFACE COURSE - 2"
- ⑤ HMA BASE COURSE - 5"
- ⑥ SUB-BASE GRAN MAT, TYPE B - 12"
- ⑦ PAINT PVMT MARKING - LINE 4" (SOLID WHITE)
- ⑧ PAINT PVMT MARKING - LINE 4" (YELLOW SKIP-DASH)

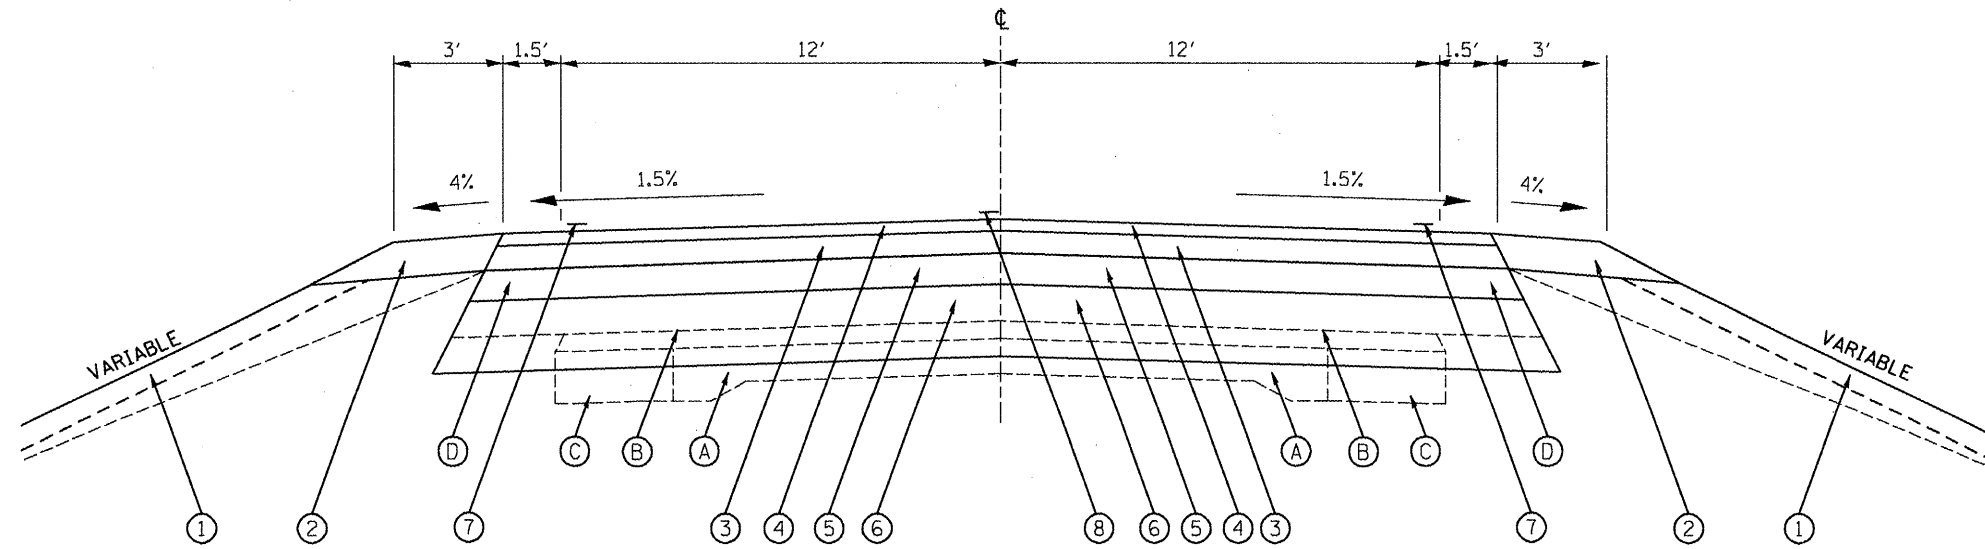

PROPOSED ROADWAY TYPICAL
 STA. 724+90 TO STA. 725+40

LEGEND - EXISTING

- Ⓐ 9" PCC PAVEMENT
- Ⓑ HMA OVERLAY
- Ⓒ 9" PCC BASE COURSE WIDENING
- Ⓓ HMA SHOULDER
- Ⓔ AGGREGATE SHOULDER

FILE NAME =	USER NAME = brucebm	DESIGNED -	REVISED -	STATE OF ILLINOIS DEPARTMENT OF TRANSPORTATION	TYPICAL SECTIONS			F.A.S. RTE.	SECTION	COUNTY	TOTAL SHEETS	SHEET NO.
S:\GEN\DRFT\STD&PLNS\SQUAD9-NEW\Activ	Contracts\68574\details.dgn	DRAWN -	REVISED -					1360	631	WOODFORD	31	7
	PLOT SCALE = 1/8" = 1' IN.	CHECKED -	REVISED -		NOT TO SCALE			SHEET NO. 2 OF 2 SHEETS		STA. 723+25 TO STA. 727+05		
	PLOT DATE = 8/14/2008	DATE -	REVISED -		FED. ROAD DIST. NO.			ILLINOIS FED. AID PROJECT				