


LEGEND




SYMBOLS

 TYPE III BARRICADE WITH 2 FLASHING LIGHTS PER BARRICADE

 STANDARD 702001 "ROAD CLOSED TO ALL TRAFFIC" APPLICATION

GENERAL NOTES

1. ALL TRAFFIC CONTROL DEVICES SHALL BE FURNISHED, ERECTED AND MAINTAINED BY THE CONTRACTOR, UNLESS NOTED OTHERWISE.
2. ALL SIGNS NOT ATTACHED TO BARRICADES SHALL BE POST MOUNTED.
3. LOCATIONS OF TRAFFIC CONTROL DEVICES MAY BE ADJUSTED BY THE ENGINEER.
4. ALL TRAFFIC CONTROL SHOWN ON THIS SHEET SHALL BE PAID FOR PER LUMP SUM FOR TRAFFIC CONTROL AND PROTECTION FOR TEMPORARY DETOUR.
5. NOTIFY DON HOFFMAN DISTRICT TRAFFIC CONTROL SUPERVISOR AT (309)671-4488 21 DAYS PRIOR TO ROAD CLOSURE.

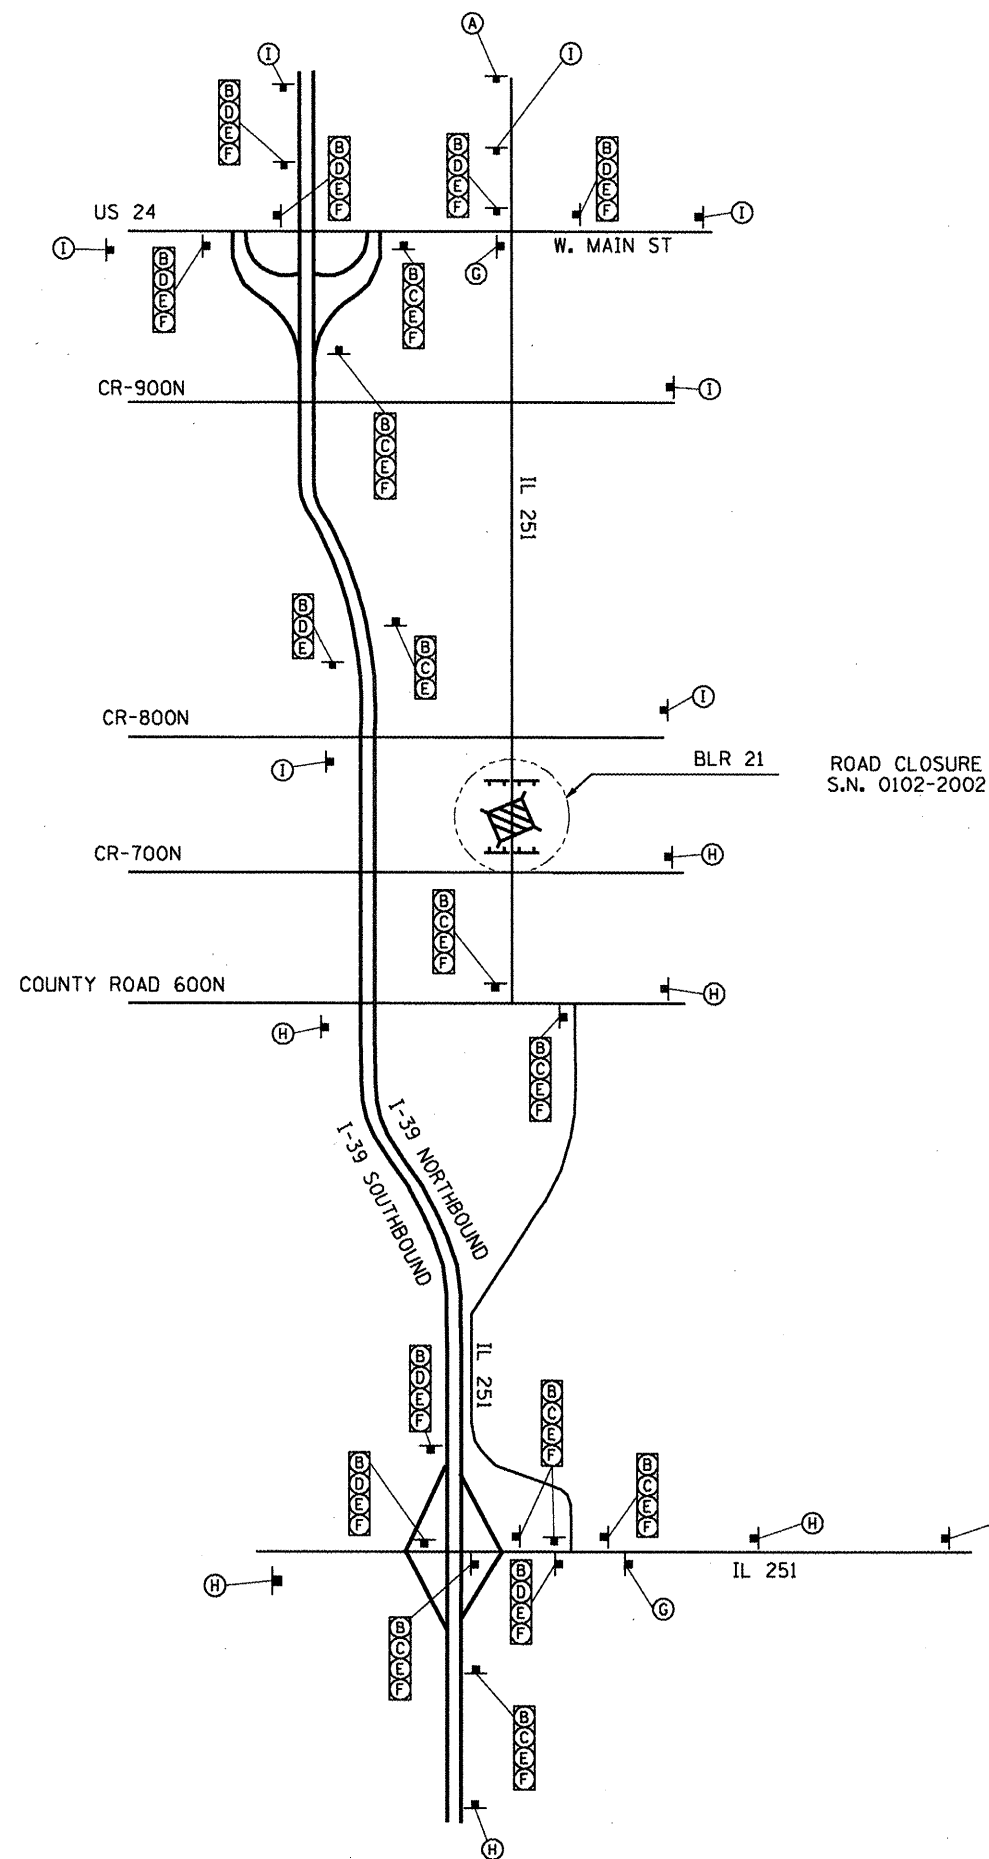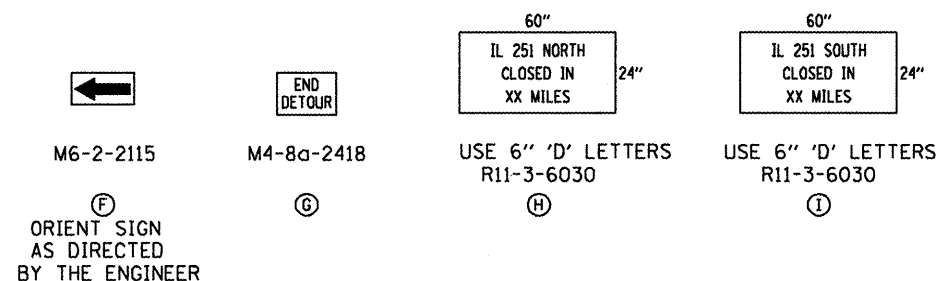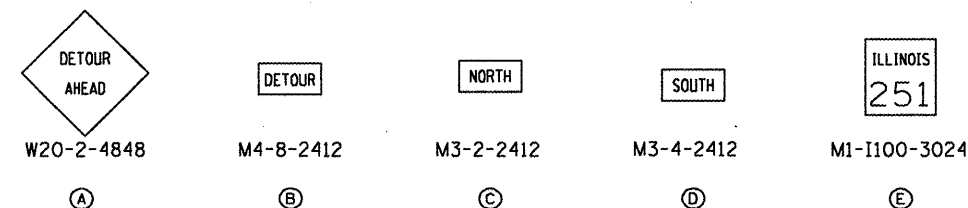

FILE NAME =	USER NAME = brucebn	DESIGNED -	REVISED -
S:\GEN\DRAW\STD&PLNS\SQUAD9-NEW\Actv	Contract\68574\detour1.dgn	DRAWN -	REVISED -
	PLOT SCALE = 100.0000' / IN.	CHECKED -	REVISED -
	PLOT DATE = 8/14/2008	DATE -	REVISED -

STATE OF ILLINOIS
DEPARTMENT OF TRANSPORTATION

TRAFFIC CONTROL DETOUR PLAN

NOT TO SCALE SHEET NO. 1 OF 1 SHEETS

F.A.S. RTE.	SECTION	COUNTY	TOTAL SHEETS	SHEET NO.
1360	631	WOODFORD	31	13
FED. ROAD DIST. NO.			ILLINOIS FED. AID PROJECT	
CONTRACT NO. 68574				