
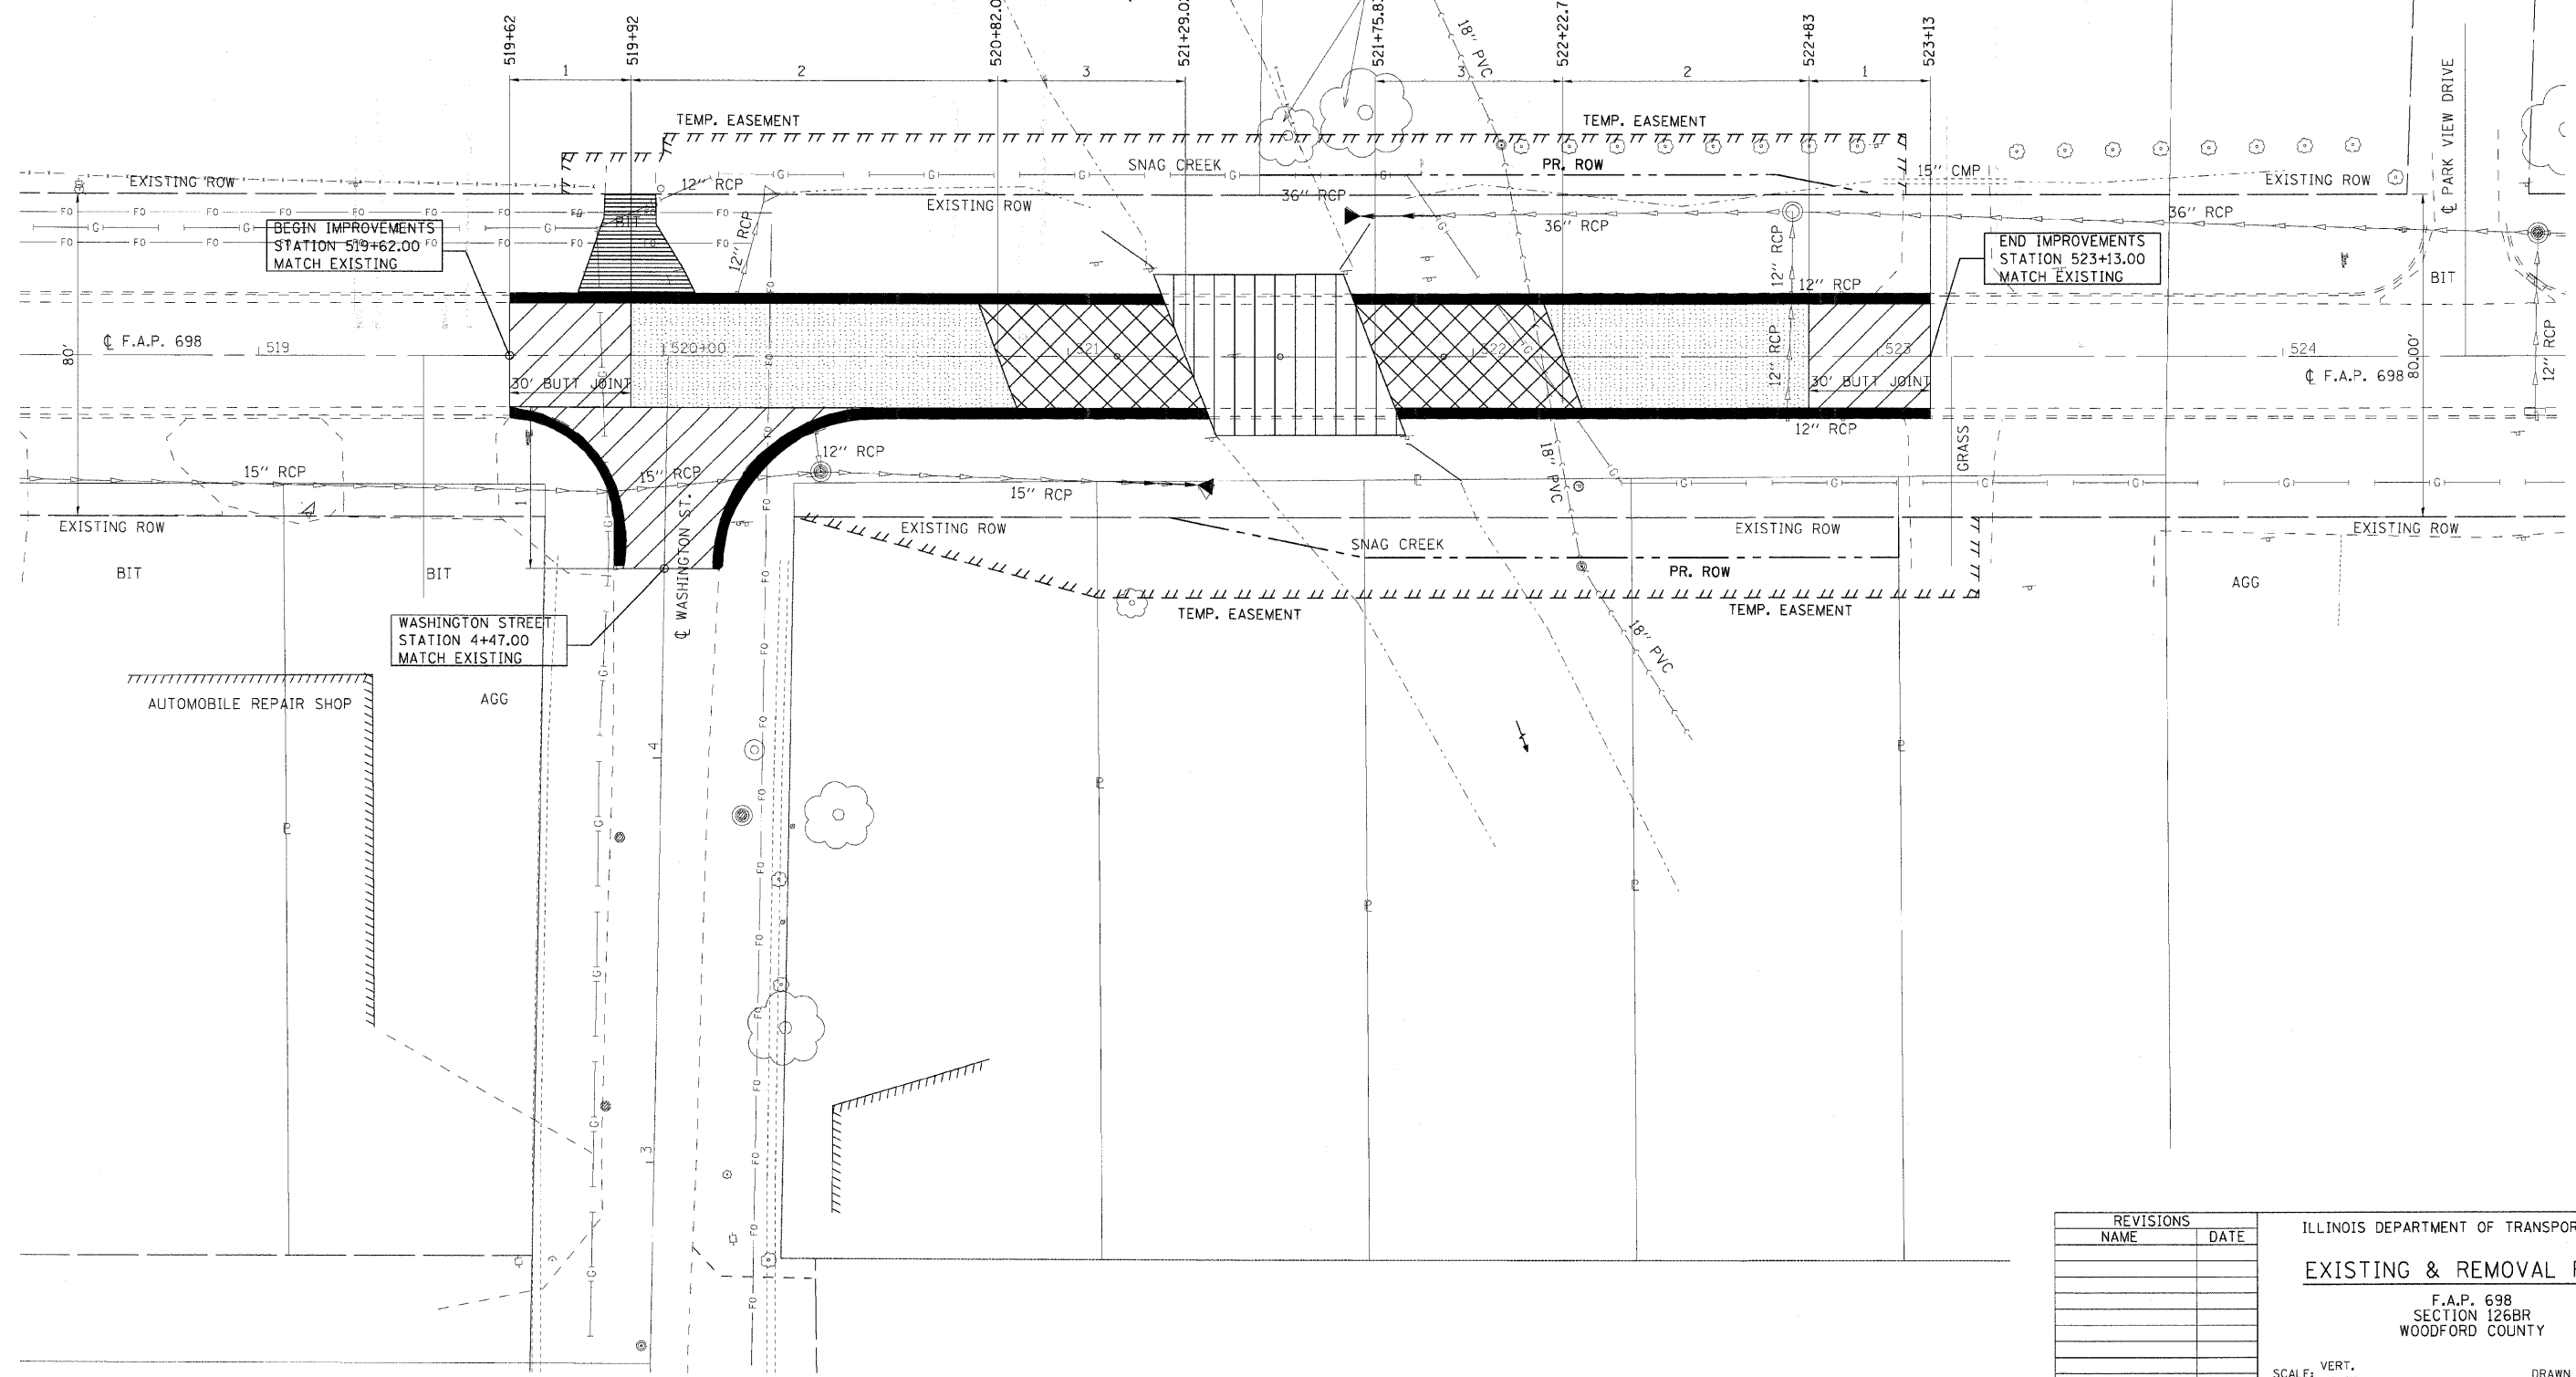


F.A.P. RTE.	SECTION	COUNTY	TOTAL SHEETS	SHEET NO.
698	126BR	WOODFORD	56	10
STA. 519+62.00		TO STA. 523+13.00		
FED. ROAD DIST. NO. 4		ILLINOIS		FED. AID PROJECT

- LEGEND**
- 1 - HOT-MIX ASPHALT SURFACE REMOVAL-BUTT JOINT
 - 2 - HOT-MIX ASPHALT SURFACE REMOVAL (VAR. DEPTH)
 - 3 - PAVEMENT REMOVAL
 - CURB AND GUTTER REMOVAL
 - REMOVAL OF EXISTING STRUCTURE
 - DRIVEWAY PAVFEMENT REMOVAL
 - ▶ — FLARED END SECTION REMOVAL
 - ← — STORM SEWER REMOVAL

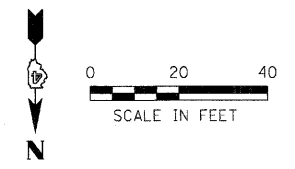

PLOT DATE = *DATES*
 FILE NAME = *FILEL*
 PLOT SCALE = *SCALE*
 USER NAME = *USERS*

REVISIONS	
NAME	DATE

ILLINOIS DEPARTMENT OF TRANSPORTATION
EXISTING & REMOVAL PLAN
 F.A.P. 698
 SECTION 126BR
 WOODFORD COUNTY
 SCALE: VERT. DATE: 10/31/07
 DRAWN BY: GSJ
 CHECKED BY: KRG