



F.A. RTE.	SECTION	COUNTY	TOTAL SHEETS	SHEET NO.
698	126BR	WOODFORD	53	11
STA. 519+42.00		TO STA. 523+53.00		
FED. ROAD DIST. NO. 4 ILLINOIS FED. AID PROJECT				

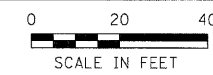

- ① STORM SEWERS, CLASS A, TYPE 1 36" 20 FOOT @ 1.0% SLOPE
- ② STORM SEWERS, CLASS A, TYPE 2 15" 20 FOOT @ 1.1% SLOPE
- ③ STA. 521+72.10, 35' LT. PRECAST REINFORCED FLARED CONCRETE END SECTION 36" INV. = 665.19
- ④ STA. 521+32.00, 32' RT. PRECAST REINFORCED CONCRETE FLARED END SECTION 15" INV. = 665.69

GRANT MEMORIAL PARK

GARRY HAYES

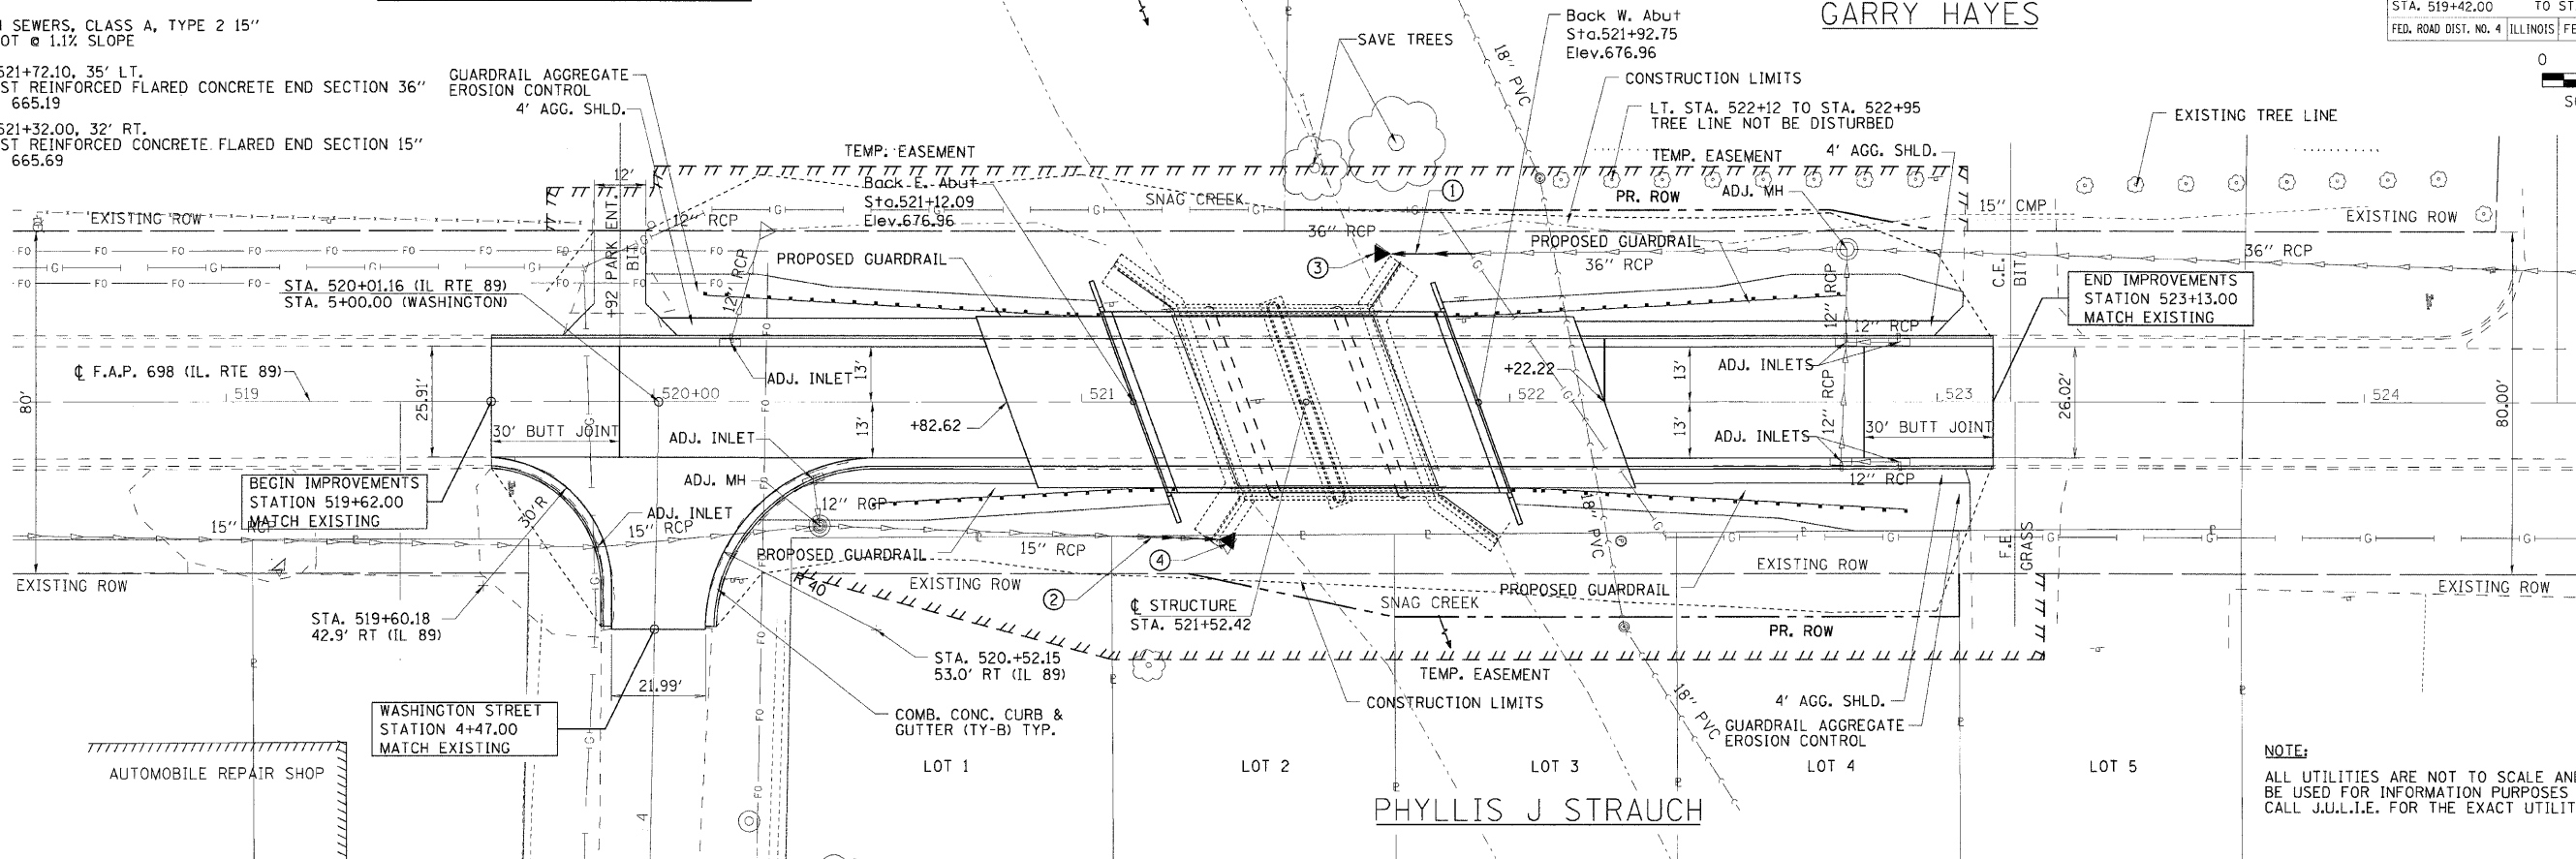

NOTE:
ALL UTILITIES ARE NOT TO SCALE AND SHOULD BE USED FOR INFORMATION PURPOSES ONLY. CALL J.U.L.I.E. FOR THE EXACT UTILITIES LOCATIONS.

DATE	BY

DATE	BY

PLOT DATE = #DATE#
PLOT SCALE = #SCALE#
USER NAME = #USER#

