

F.A.P. RTE.	SECTION	COUNTY	TOTAL SHEETS	SHEET NO.
698	126BR	WOODFORD	56	15
STA. 519+62.00		TO STA. 523+13.00		
FED. ROAD DIST. NO. 4		ILLINOIS FED. AID PROJECT		

STATE OF ILLINOIS  
DEPARTMENT OF TRANSPORTATION

SW. 1/4 SEC. 1, T. 28N., R. 2 W., 3 RD P.M.

GRANT MEMORIAL PARK DISTRICT  
(GRANT IRELAND MEMORIAL PARK)


TAX I.D. 03-01-300-002

GARRY HAYES

DOC. # 92-2331

TAX I.D. 03-01-300-005

N

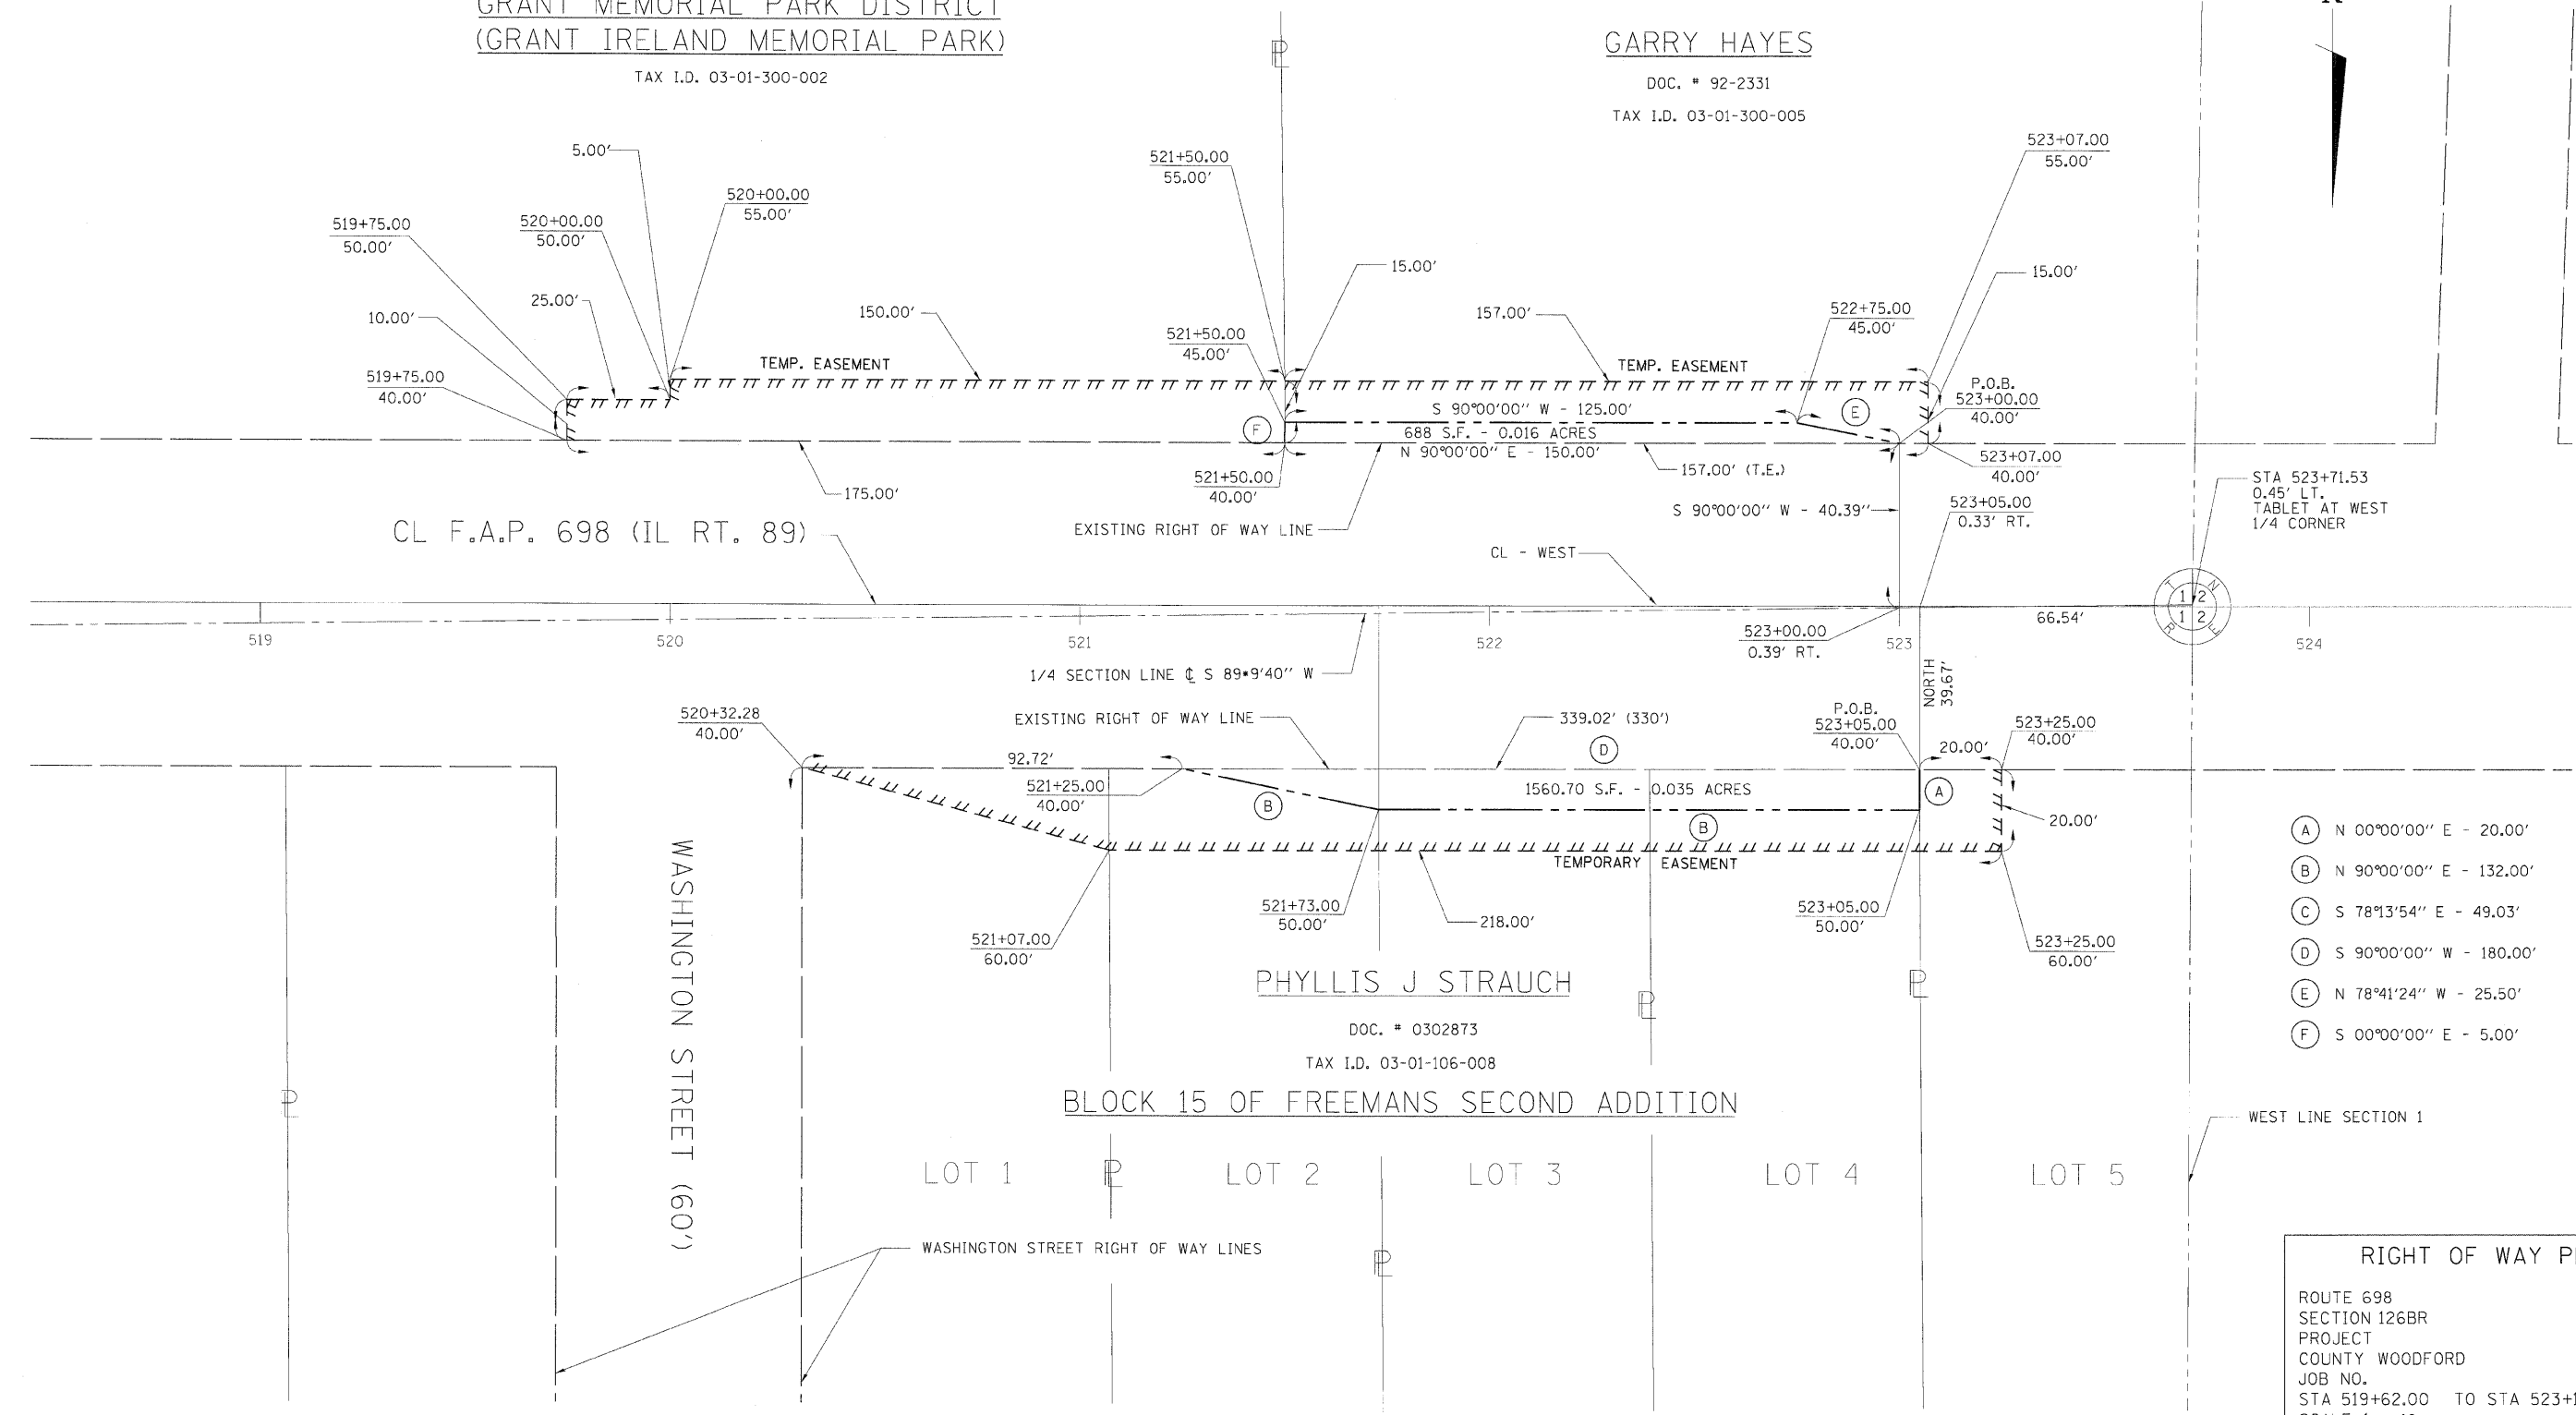

- (A) N 00°00'00" E - 20.00'
- (B) N 90°00'00" E - 132.00'
- (C) S 78°13'54" E - 49.03'
- (D) S 90°00'00" W - 180.00'
- (E) N 78°41'24" W - 25.50'
- (F) S 00°00'00" E - 5.00'

RIGHT OF WAY PLANS

ROUTE 698  
SECTION 126BR  
PROJECT  
COUNTY WOODFORD  
JOB NO.  
STA 519+62.00 TO STA 523+13.00  
SCALE 1 : 40

SHEET NO. 1 OF 1

PLOT DATE = #DATES  
FILE NAME = #FILLEL  
PLOT SCALE = #SCALE  
USER NAME = #USER

NW. 1/4 SEC. 1, T. 28N., R. 2 W., 3 RD P.M.