


STATE OF ILLINOIS
DEPARTMENT OF TRANSPORTATION

ROUTE NO.	SECTION	COUNTY	TOTAL SHEETS	SHEET NO.	SHEET NO. 5 19 SHEETS
F.A.P. 698	126BR	WOODFORD	56	20	
FED. ROAD DIST. NO. 7	ILLINOIS	TED. RD. PROJECT			


Contract # 68576

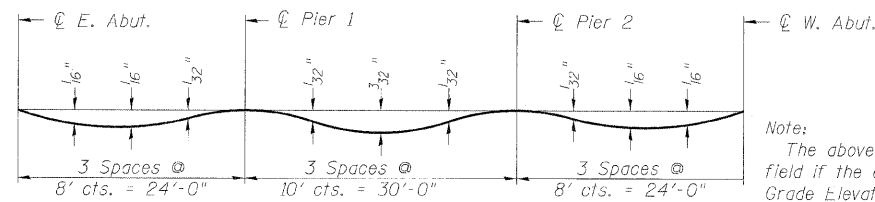

Note:
The above deflections are not to be used in the field if the engineer is working from the "Theoretical Grade Elevations Adjusted for Dead Load Deflection."

DEAD LOAD DEFLECTION DIAGRAM

(Includes weight of concrete only.)

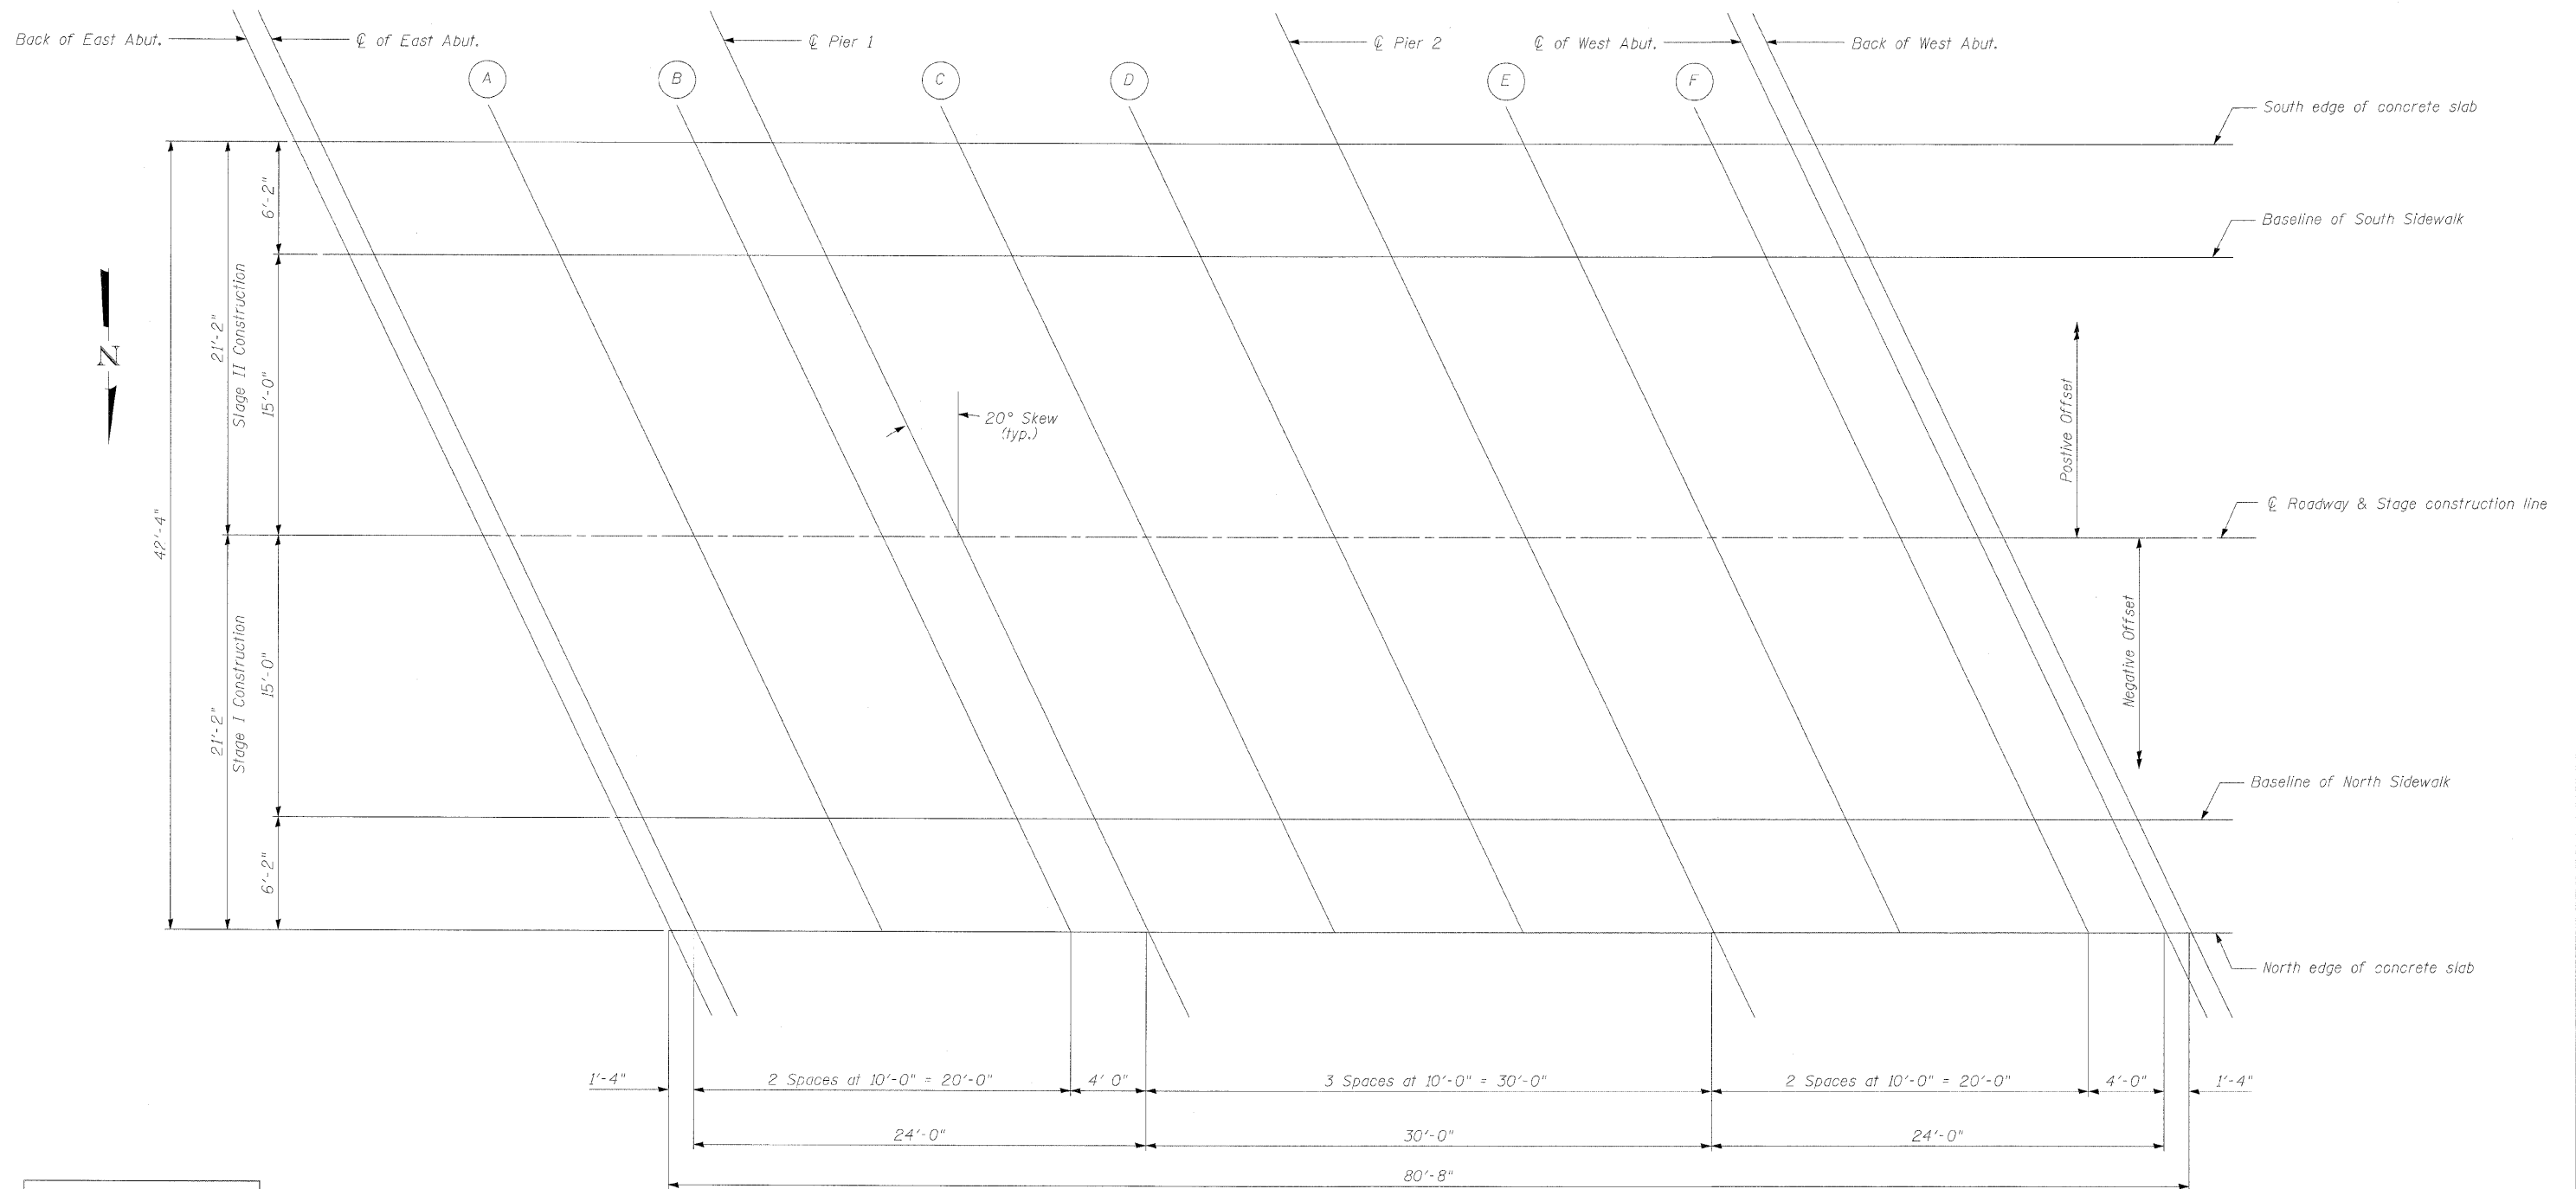

ELEVATION LAYOUT PLAN

DESIGNED	KRG
CHECKED	MJK
DRAWN	BBG
CHECKED	MJK

E-S

PLAN OF SLAB ELEVATIONS
IL. ROUTE 89 OVER SNAG CREEK
F.A.P. ROUTE 698 SEC. 126BR
WOODFORD COUNTY STATION 521+52.42
STRUCTURE NO. 102-0082

MID-AMERICA ENGINEERING SERVICES