

STATE OF ILLINOIS
DEPARTMENT OF TRANSPORTATION

ROUTE NO.	SECTION	COUNTY	STATES	SHEET NO.	SHEET NO. 8 19 SHEETS
F.A.P. 698	126BR	WOODFORD	56	23	
FED. ROAD DIST. NO. 7	ILLINOIS	FED. AID PROJECT			

Contract # 68576

SOUTH EDGE OF PAVEMENT


Location	Station	Offset	Theoretical Grade Elevations
Bk. W. Abut.	521+85.38	20.25	676.96
J	521+94.85	20.25	676.89
K	522+04.85	20.25	676.80
End W. Appr. Pav't	522+14.85	20.25	676.71

SOUTH CURB LINE

Location	Station	Offset	Theoretical Grade Elevations
Bk. W. Abut.	521+87.29	15.00	676.77
J	521+96.76	15.00	676.70
K	522+06.76	15.00	676.60
End W. Appr. Pav't	522+16.76	15.00	676.51

℄ ROADWAY & PG

Location	Station	Offset	Theoretical Grade Elevations
Bk. W. Abut.	521+92.75	0.00	676.96
J	522+02.22	0.00	676.87
K	522+12.22	0.00	676.78
End W. Appr. Pav't	522+22.22	0.00	676.70

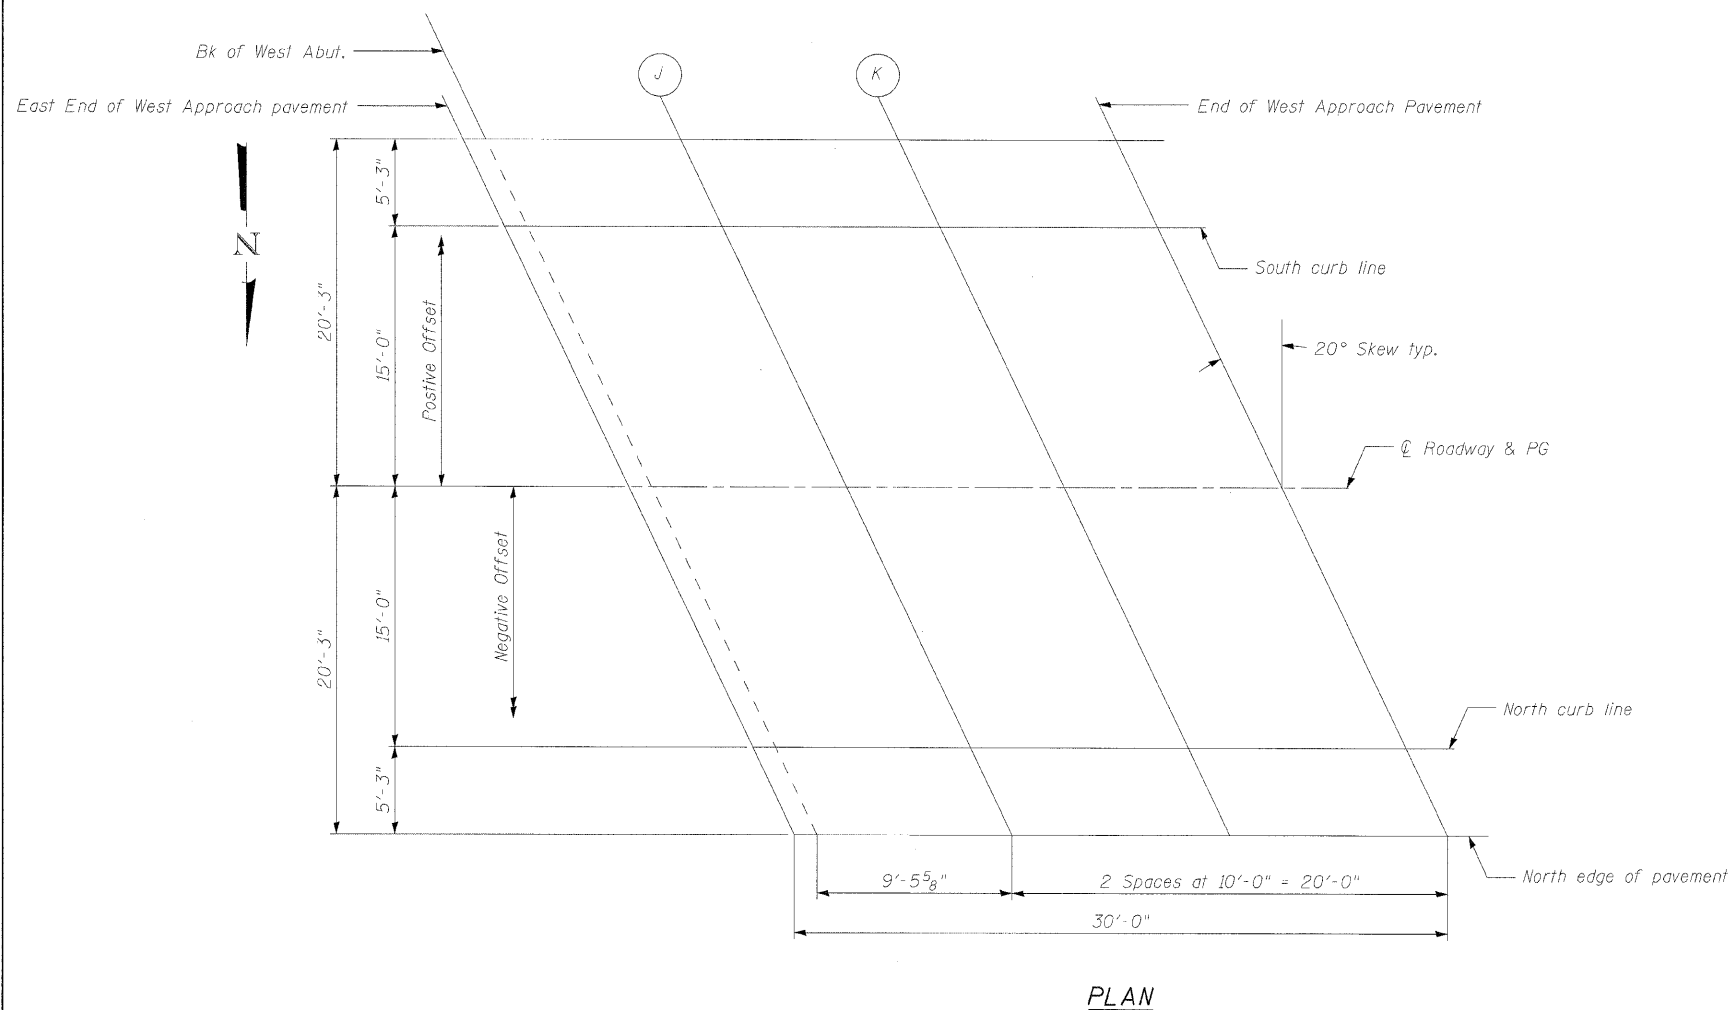

NORTH CURB LINE

Location	Station	Offset	Theoretical Grade Elevations
Bk. W. Abut.	521+98.21	-15.00	676.69
J	522+07.68	-15.00	676.59
K	522+17.68	-15.00	676.51
End W. Appr. Pav't	522+27.68	-15.00	676.43

NOTH EDGE OF PAVEMENT

Location	Station	Offset	Theoretical Grade Elevations
Bk. W. Abut.	522+00.12	-20.25	676.84
J	522+09.59	-20.25	676.75
K	522+19.59	-20.25	676.67
End W. Appr. Pav't	522+29.59	-20.25	676.60

DESIGNED	KRG
CHECKED	MJK
DRAWN	GSJ
CHECKED	MJK

E-AS

NOTE: For PARTIAL SECTION OF APPROACH See Sht. 7 of 19.

TOP OF WEST APPROACH
SLAB ELEVATIONS
IL. ROUTE 89 OVER SNAG CREEK
F.A.P. ROUTE 698 SEC. 126BR
WOODFORD COUNTY STATION 521+52.42
STRUCTURE NO. 102-0082

MID-AMERICA ENGINEERING SERVICES