

STATE OF ILLINOIS  
DEPARTMENT OF TRANSPORTATION


ROUTE NO.	SECTION	COUNTY	TOTAL SHEETS	SHEET NO.	SHEET NO. 9 19 SHEETS
F.A.P. 698	126BR	WOODFORD	56	24	
FED. ROAD DIST. NO. 7	ILLINOIS	FED. AID PROJECT			

Contract # 68576

Notes:  
See Sheet 10 of 19 for superstructure details, Sidewalk reinforcement and Bill of Material.

Bars indicated thus 20 x 3-#5 etc. indicates 20 lines of bars with 3 lengths per line.


See Sheets 12 of 19 for bar details c(E), d(E), d<sub>1</sub>(E) and d<sub>2</sub>(E) in concrete Bridge Railing and Sidewalks.

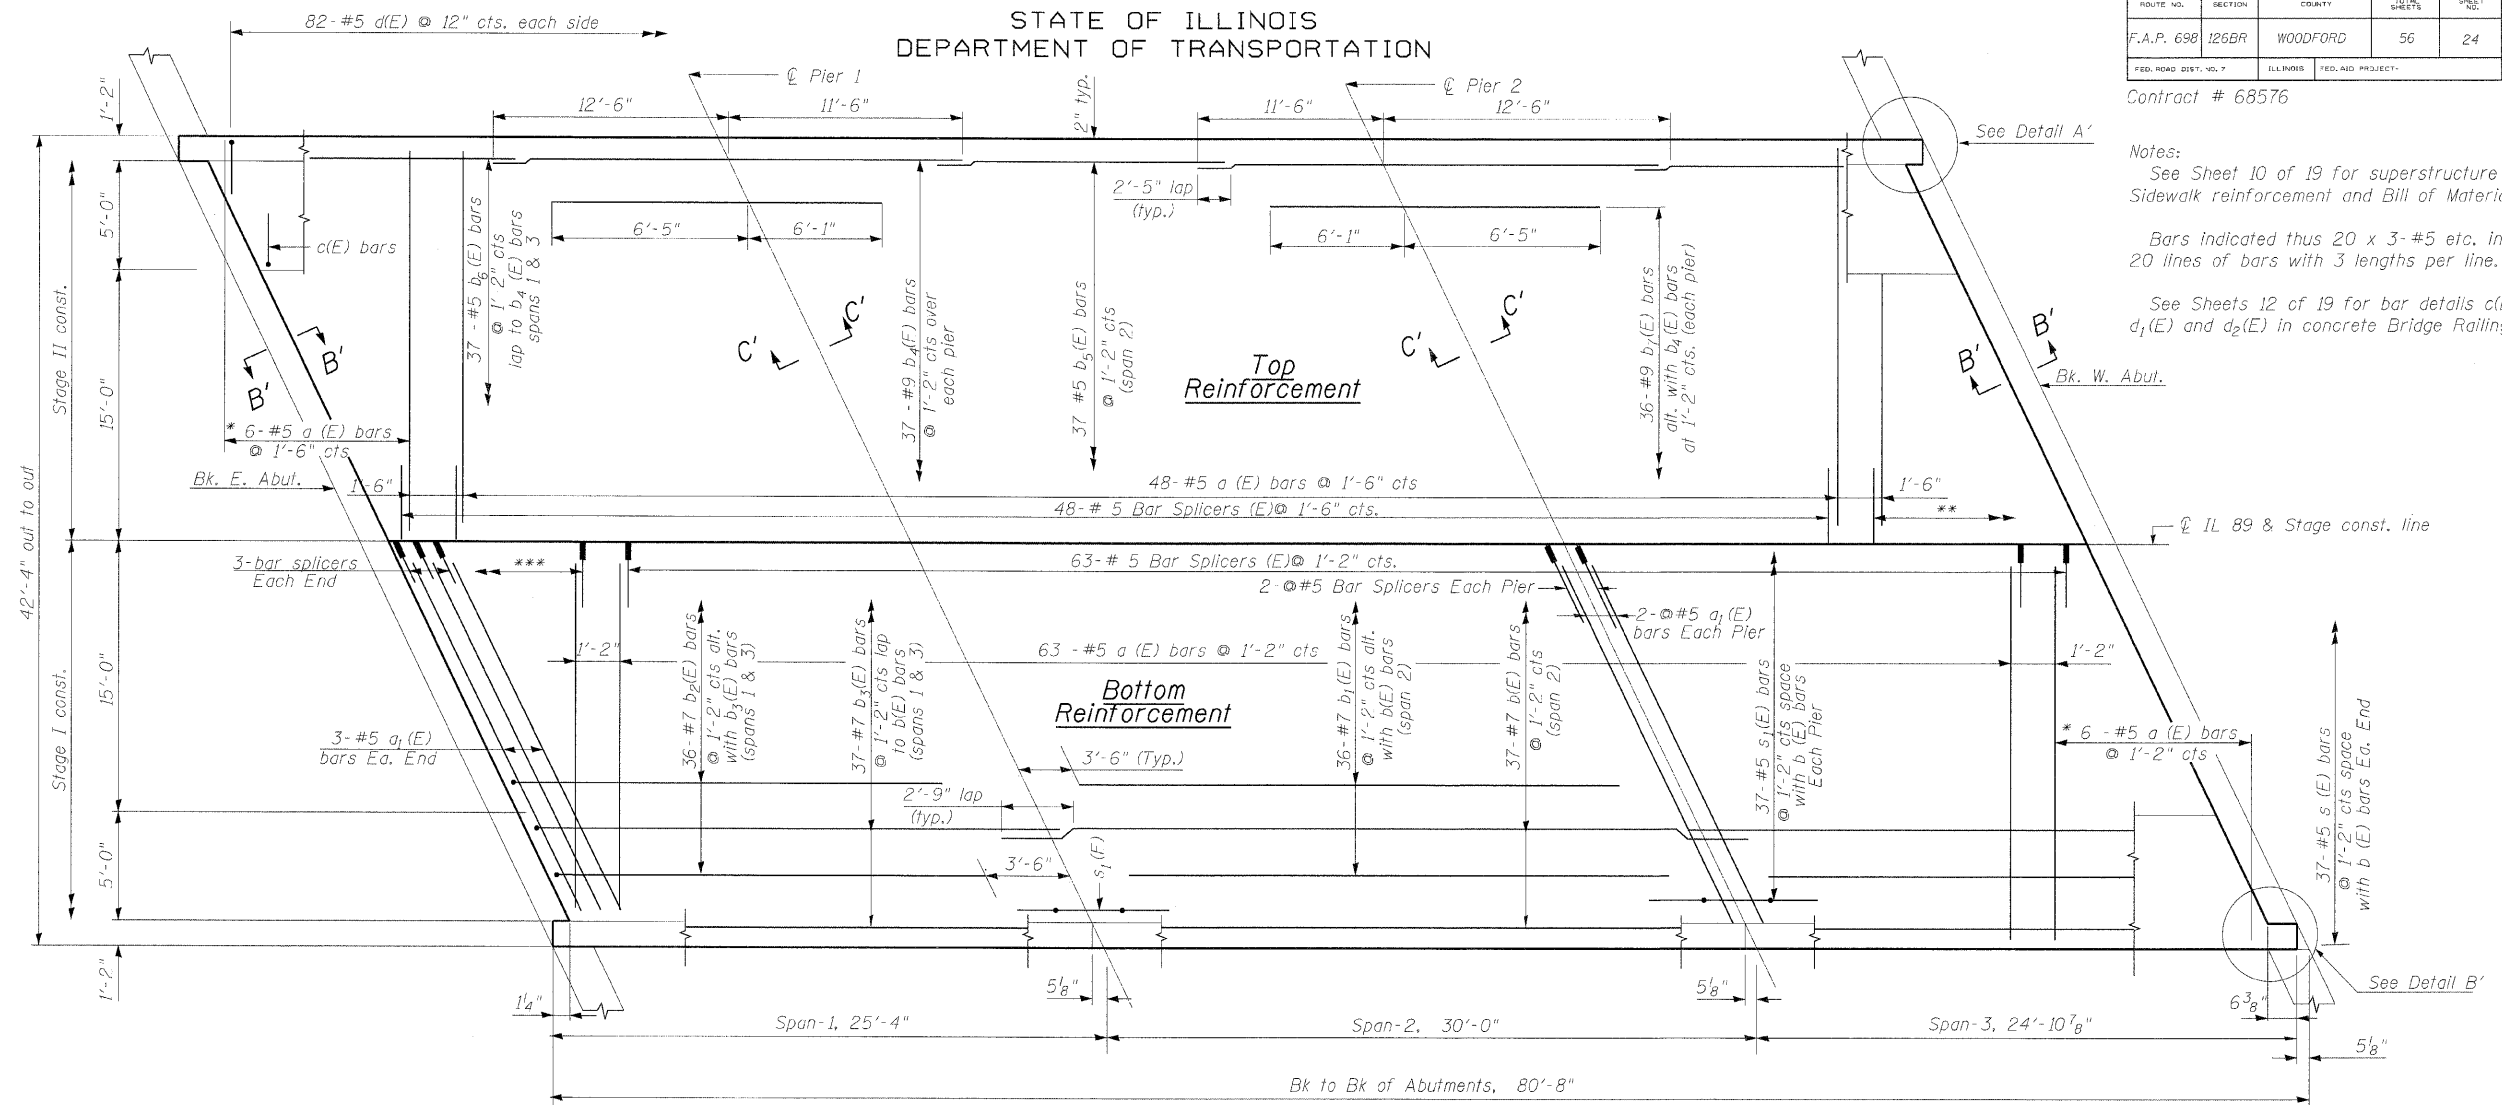

PLAN

Min. Bar Laps  
(unless noted otherwise)

- # 7 bars = 2'-9"
- # 5 bars = 2'-5"

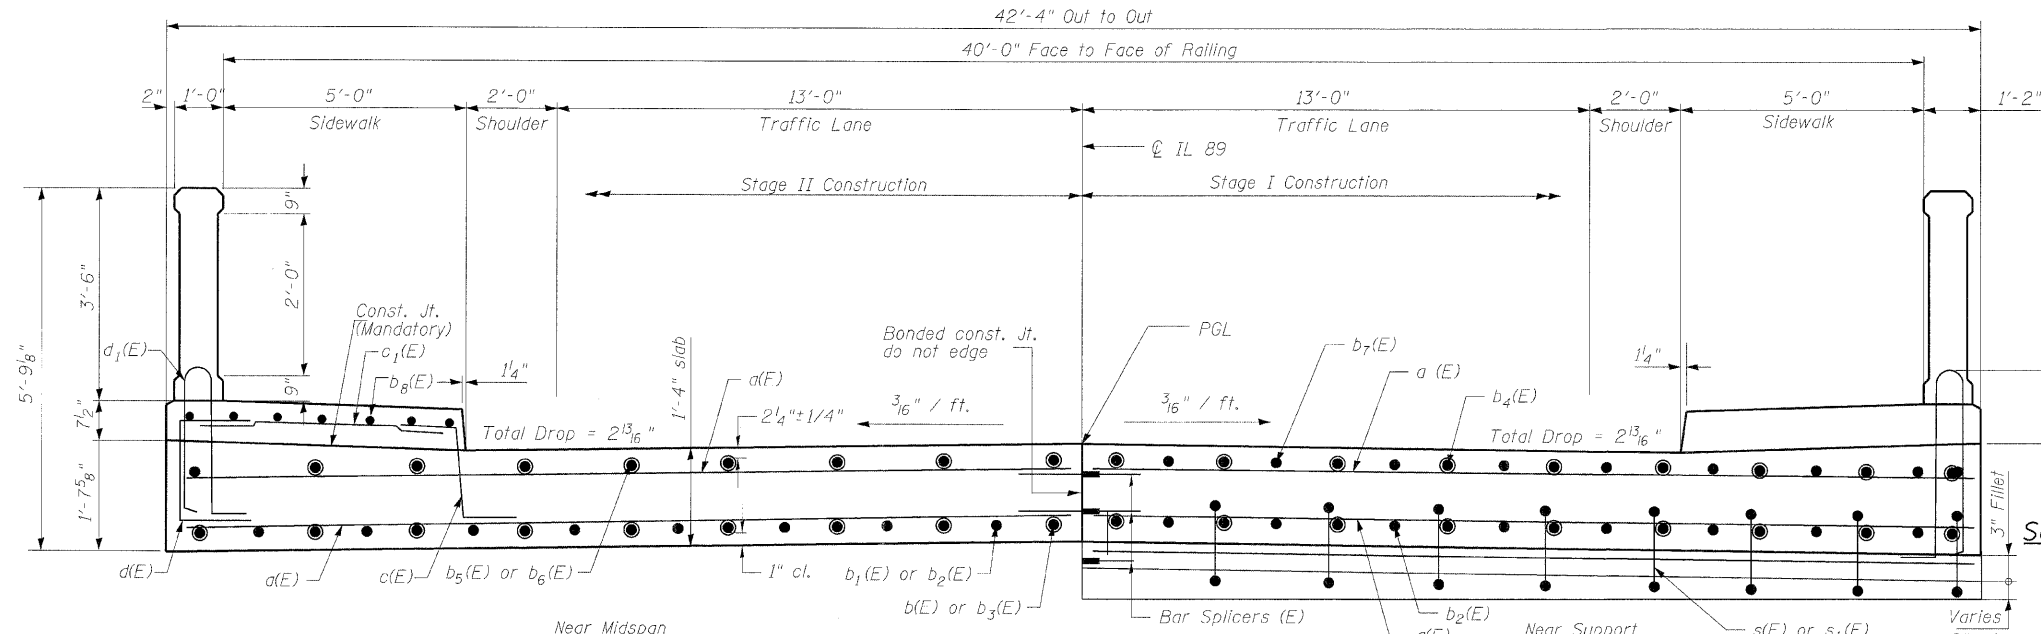

CROSS SECTION  
(LOOKING WEST)

- \* Order a(E) bars full length. Cut to fit skew and use remainder of bars in opposite end.
- \*\* 3 bar splicers (E) at 1'-6" cts.
- \*\*\* 3 bar splicers (E) at 1'-2" cts.

DESIGNED	KRG
CHECKED	MJK
DRAWN	GSJ
CHECKED	MJK

SI-1-R

MID-AMERICA ENGINEERING SERVICES

SUPERSTRUCTURE PLAN & CROSS SECTION  
IL. ROUTE 89 OVER SNAG CREEK  
F.A.P. ROUTE 698 SEC. 126BR  
WOODFORD COUNTY STATION 521+52.42  
STRUCTURE NO. 102-0082