



F.A.P. RTE.	SECTION	COUNTY	TOTAL SHEETS	SHEET NO.
698	126BR	WOODFORD	56	35
STA. 519+62.00 TO STA. 523+13.00				
FED. ROAD DIST. NO. 4 ILLINOIS FED. AID PROJECT				

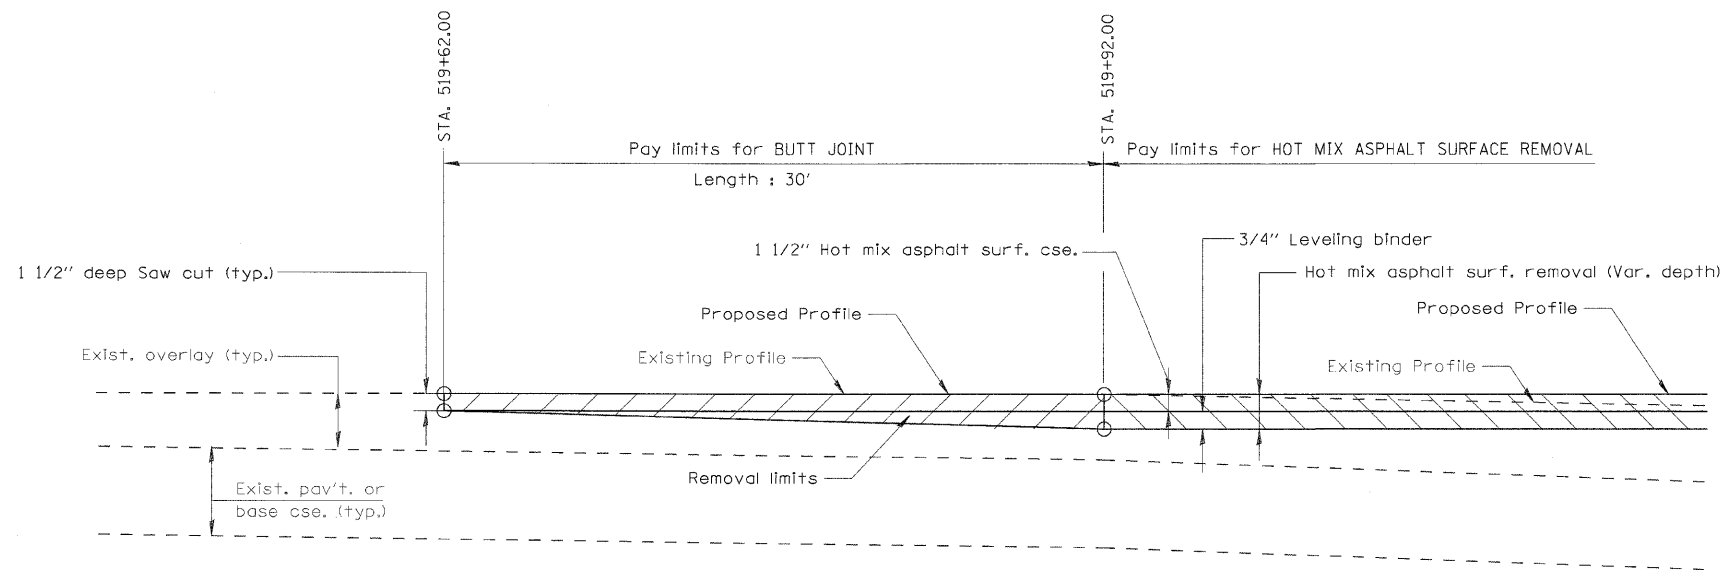

**BUTT JOINT DETAIL**  
STA. 519+62.00 TO STA. 519+92.00

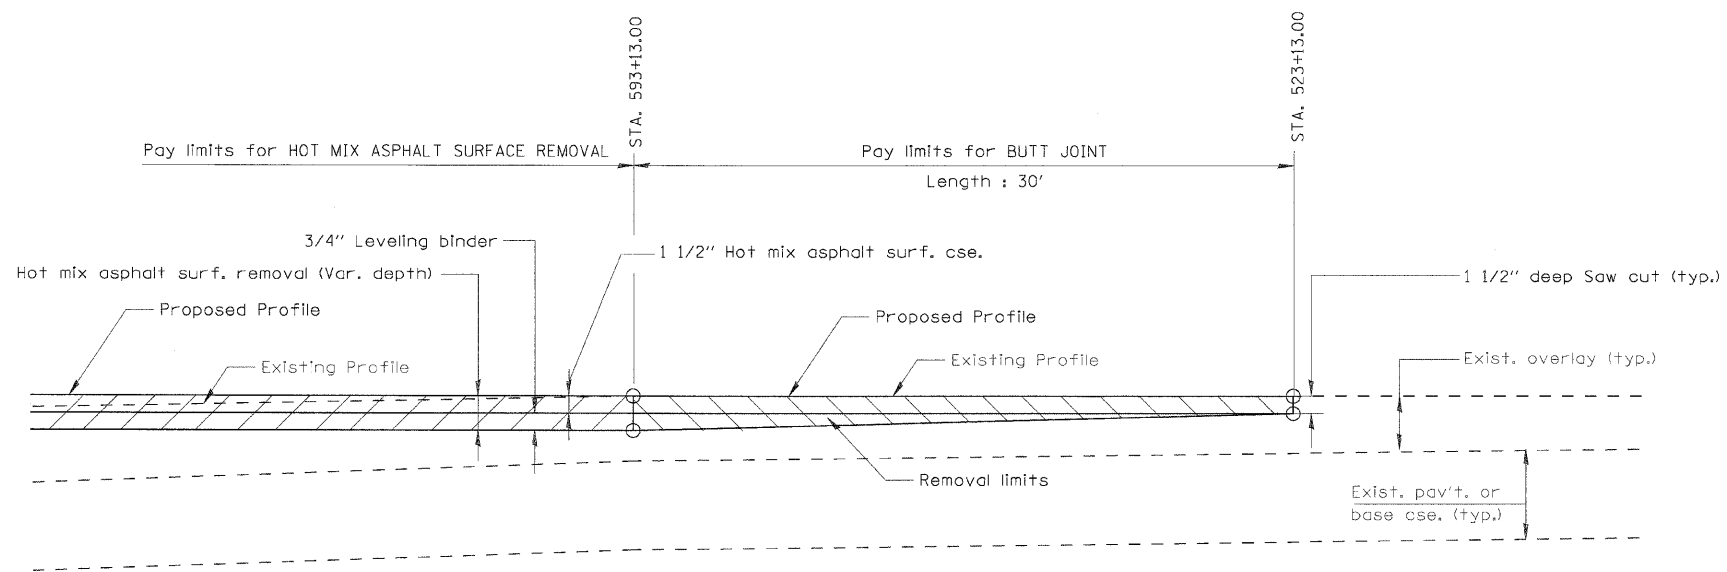

**BUTT JOINT DETAIL**  
STA. 593+13.00 TO STA. 523+13.00

PLOT DATE : ##DATE##  
FILE NAME : ##FILE##  
PLOT SCALE : ##SCALE##  
USER NAME : ##USER##

REVISIONS	
NAME	DATE

ILLINOIS DEPARTMENT OF TRANSPORTATION

**BUTT JOINT DETAILS**

F.A.P. 698  
SECTION 126BR  
WOODFORD COUNTY

SCALE: VERT.  
HORIZ.  
DATE : 10/31/07

DRAWN BY : GSJ  
CHECKED BY : KRG