


PLOT DATE = DDMMYY  
 FILE NAME = BFILE1  
 PLOT SCALE = BSCALE  
 USER NAME = BUSER

ORIGINAL SURVEY  
 SURVEY NO. \_\_\_\_\_ DATE \_\_\_\_\_  
 NOTE BOOK NO. \_\_\_\_\_  
 TEMPLATE AREAS CHECKED

FINAL SURVEY  
 SURVEY NO. \_\_\_\_\_ DATE \_\_\_\_\_  
 NOTE BOOK NO. \_\_\_\_\_  
 TEMPLATE AREAS CHECKED

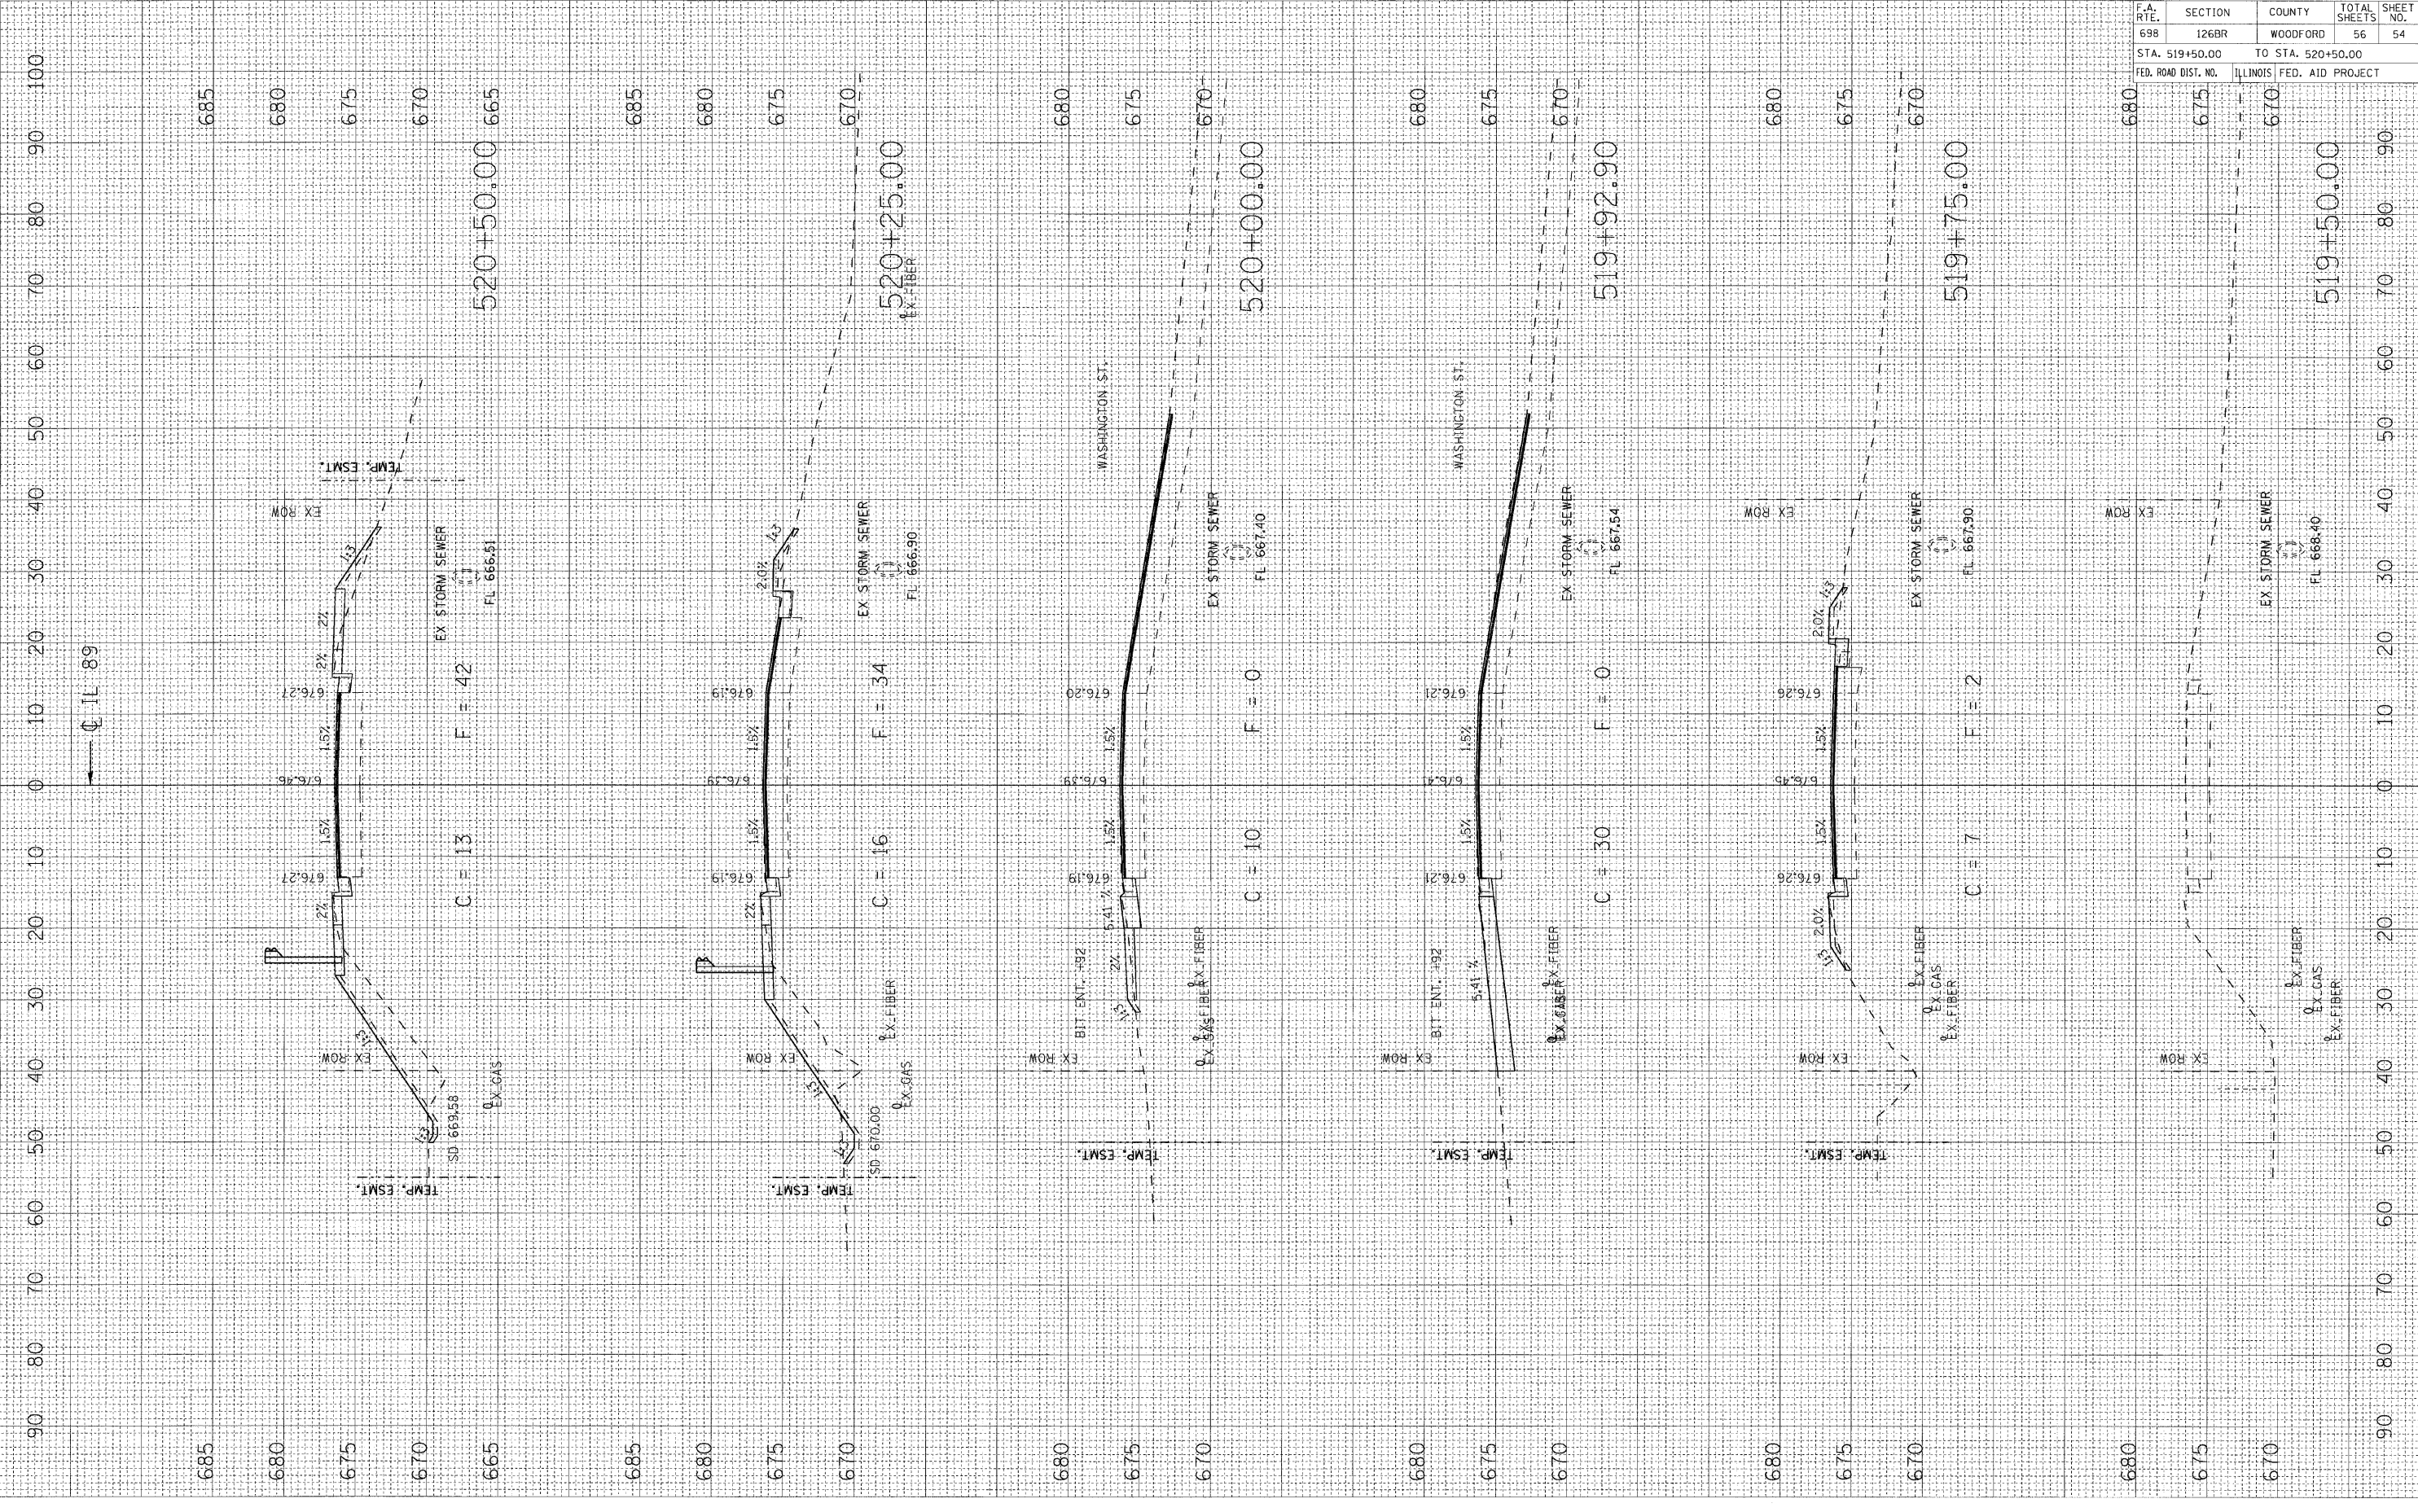

CONTRACT NO. 68576			
F.A. RTE.	SECTION	COUNTY	TOTAL SHEET NO.
698	126BR	WOODFORD	56
STA. 519+50.00		TO STA. 520+50.00	
FED. ROAD DIST. NO.		ILLINOIS FED. AID PROJECT	