


PLOT DATE = 8/24/05
 FILE NAME = 685.DWG
 PLOT SCALE = 1"=40'
 USER NAME = MUSENB

ORIGINAL SURVEY
 SURVEY BOOK NO. _____
 NOTE BOOK NO. _____
 TEMPLATE AREAS CHECKED

FINAL SURVEY
 SURVEY BOOK NO. _____
 NOTE BOOK NO. _____
 TEMPLATE AREAS CHECKED

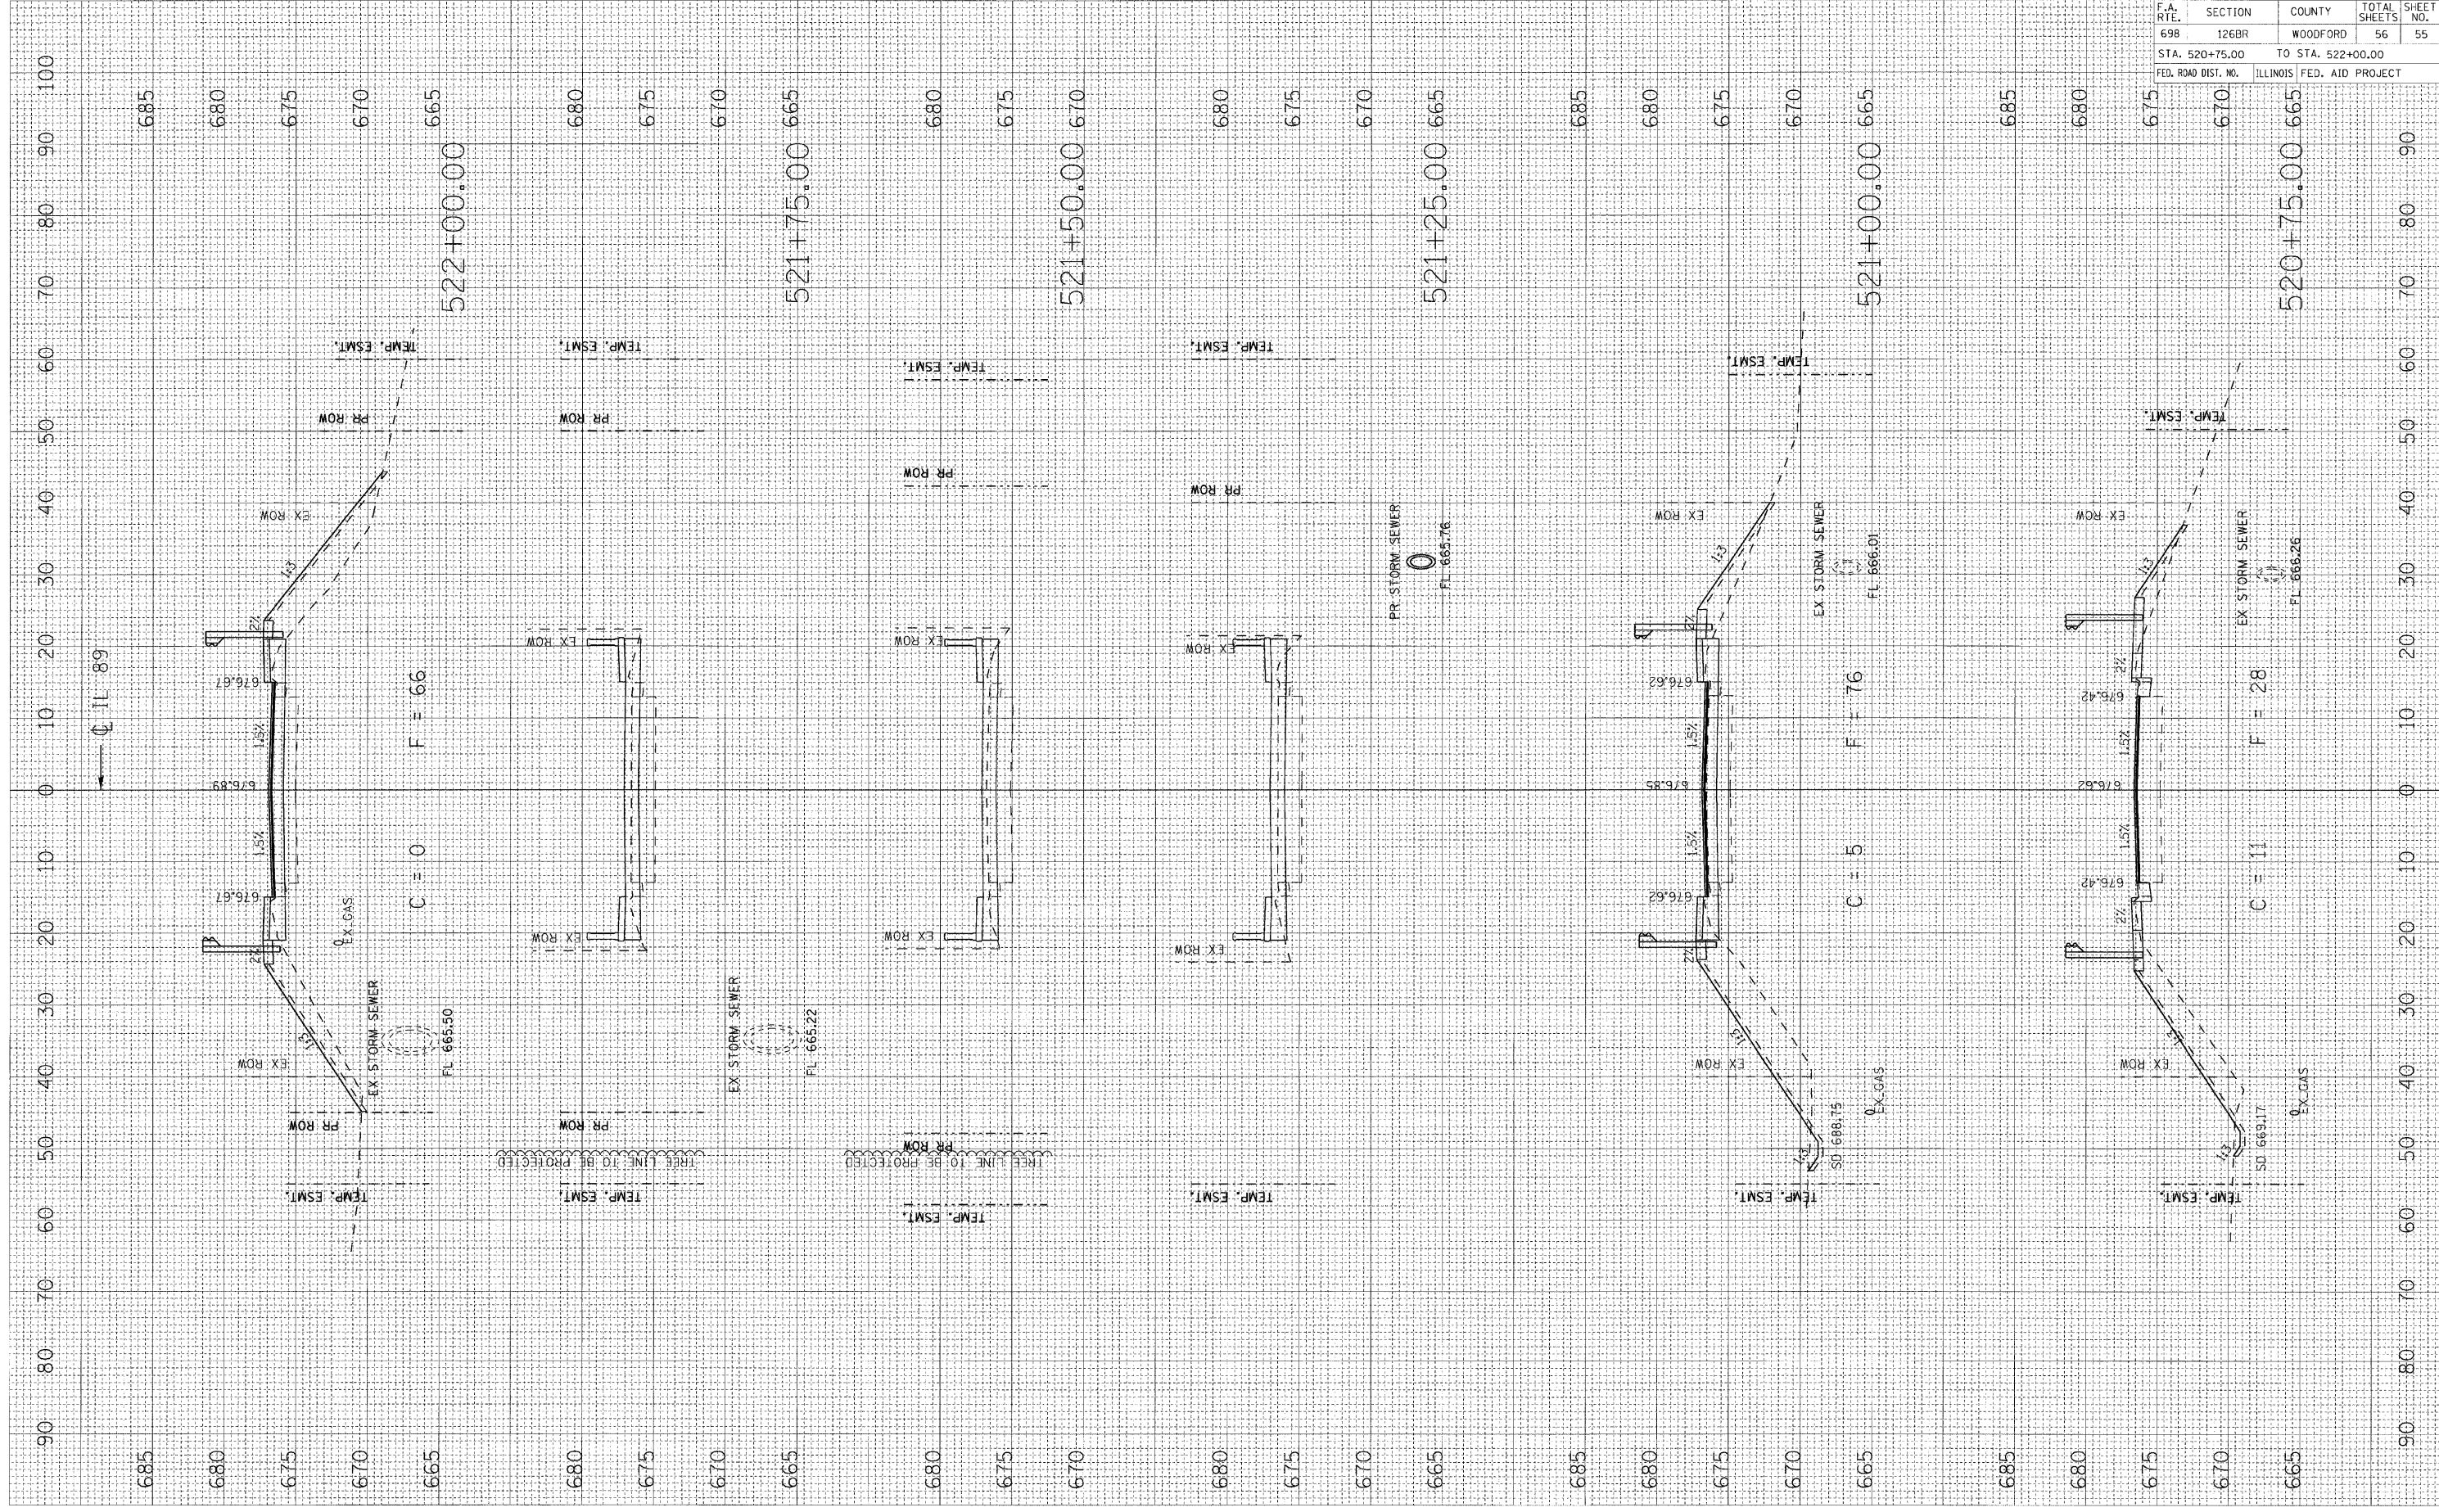

CONTRACT NO. 68576				
F.A. RTE.	SECTION	COUNTY	TOTAL SHEETS	SHEET NO.
698	126BR	WOODFORD	56	55
STA. 520+75.00 TO STA. 522+00.00				
FED. ROAD DIST. NO.			ILLINOIS FED. AID PROJECT	