
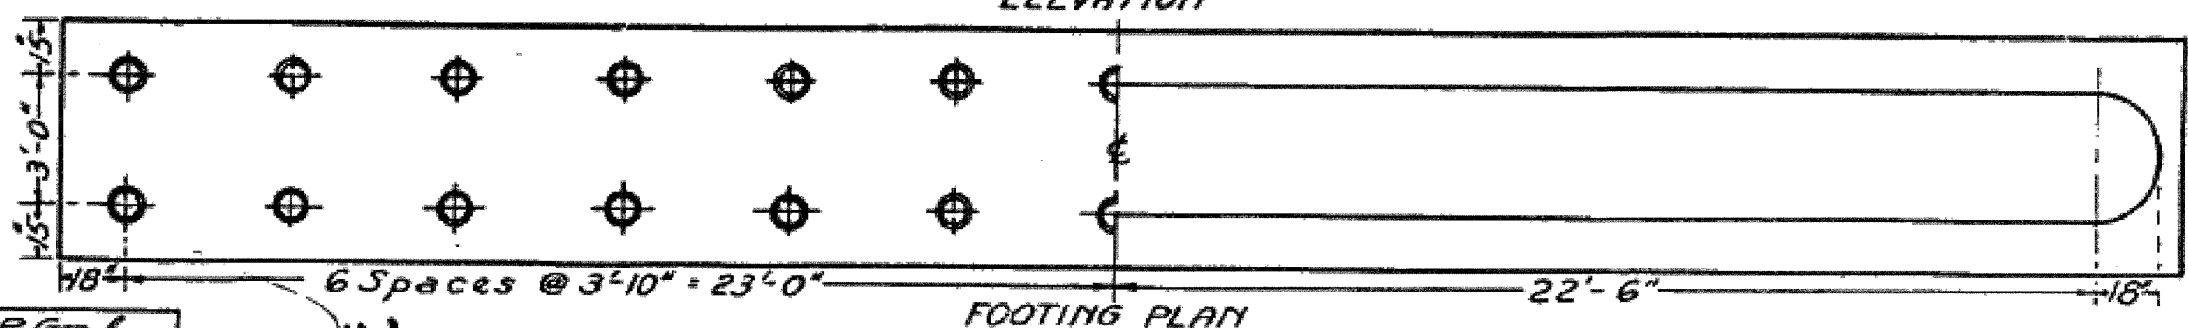
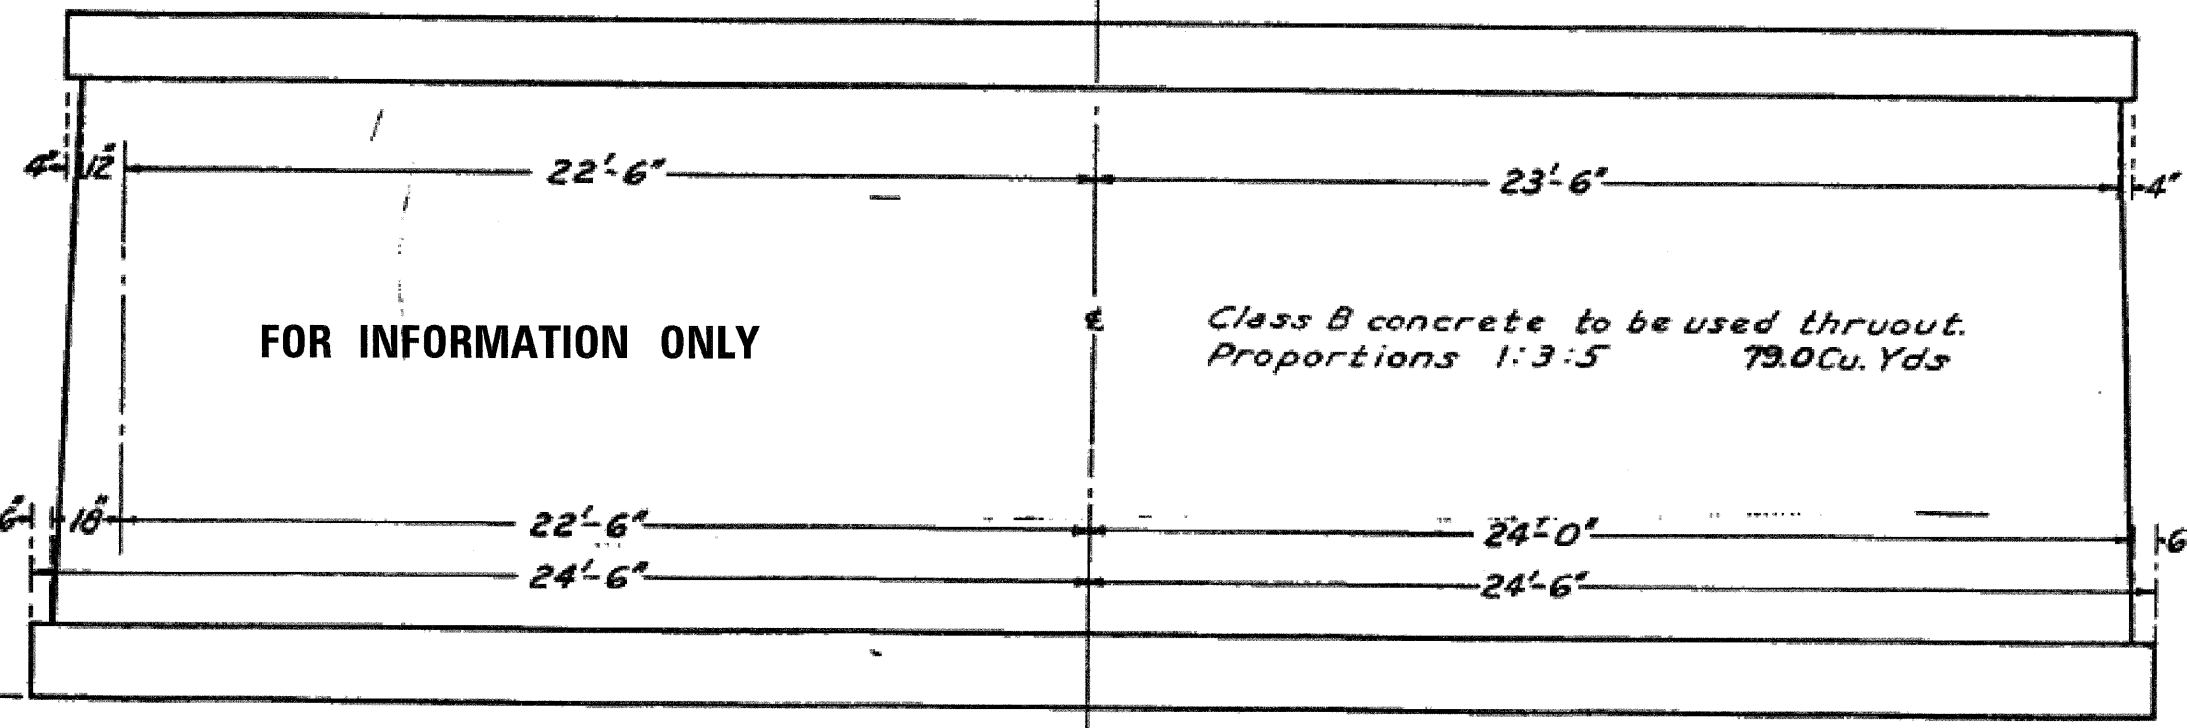
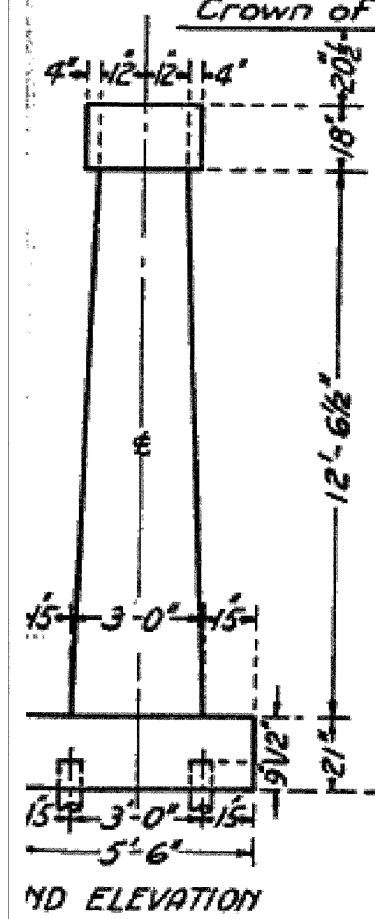


STATE OF ILLINOIS
DEPARTMENT OF PUBLIC WORKS & BUILDINGS
DIVISION OF HIGHWAYS

SHEET NO. 3
OF 3 SHEETS

ROAD DISTRICT NO.	COUNTY	SEC.	TOTAL SHEETS	SHEET NO.
89	WOODFORD	126	20	198

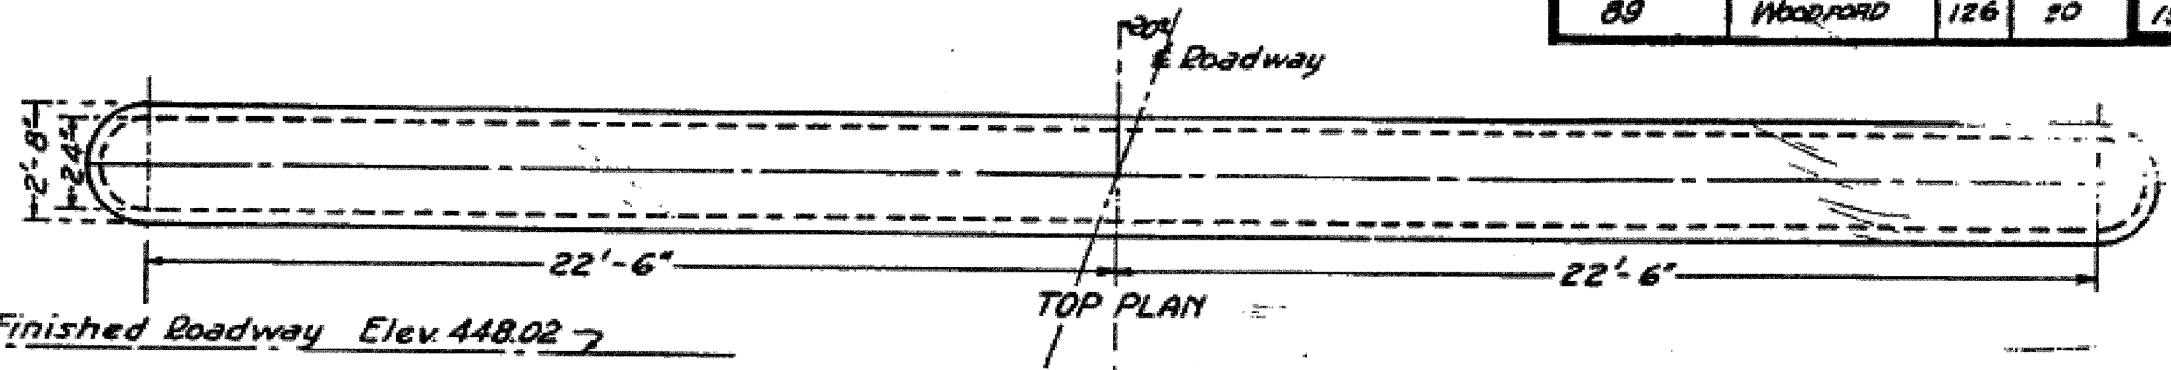

STANDARD	COMPUTED J. P. Graham
	CHECKED by Juckman
	DRAWN J. P. G.
	CHECKED G. J. Z

EXAMINED Oct. 21, 1927

DESIGN ENGINEER

PASSED

APPROVED

ILLINOIS HIGHWAY BOARD

12 Ton untr pile 10" tip 12" butt
26 Reqd. Est. Length Lin. Ft. 520

SBI - RTE 89 SEC 126