


DETAIL OF AGGREGATE ENTRANCES


W/ BITUMINOUS SHOULDERS
PRIVATE & FIELD ENTRANCES

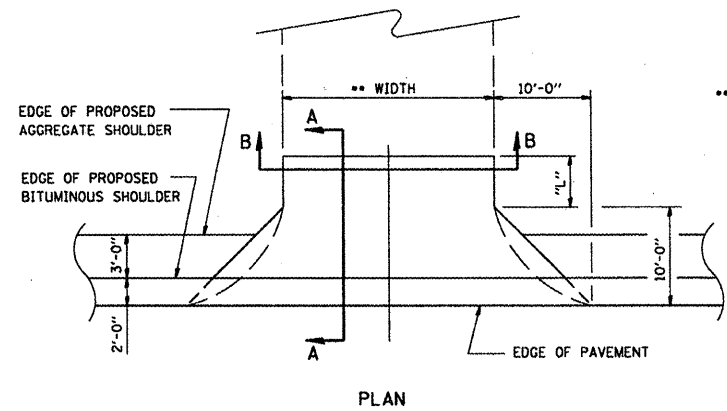


•• ALLOWABLE ENTRANCE WIDTHS:
PRIVATE ENTRANCE = 12' TO 24'
FIELD ENTRANCE = 16' TO 24'

ALLOWABLE ENTRANCE WIDTH SHALL BE INTERPRETED TO BE THE WIDTHS AT THE SPECIFIED COMPLETED RADIUS OR FLARE.


PLAN

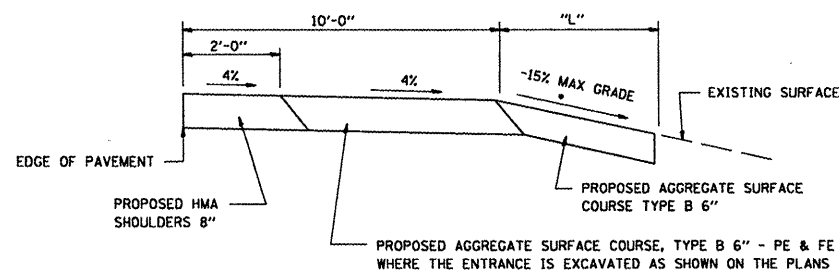


SECTION A-A WITH NEGATIVE GRADE
• SEE CROSS SECTIONS FOR SLOPES

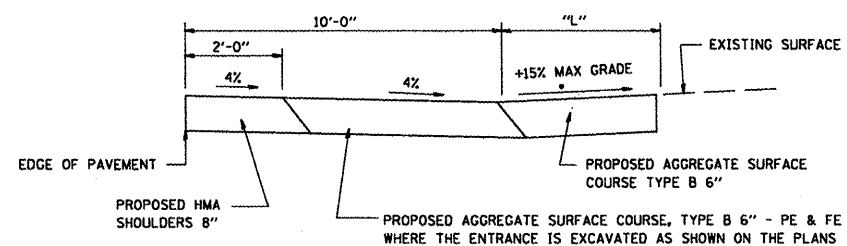


SECTION A-A WITH POSITIVE GRADE
• SEE CROSS SECTIONS FOR SLOPES

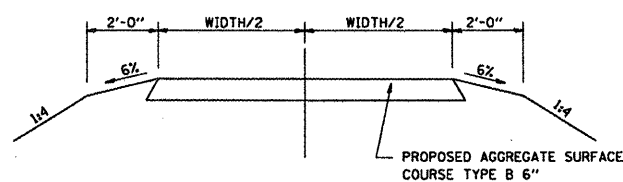

SECTION B-B
FIELD & PRIVATE ENTRANCES

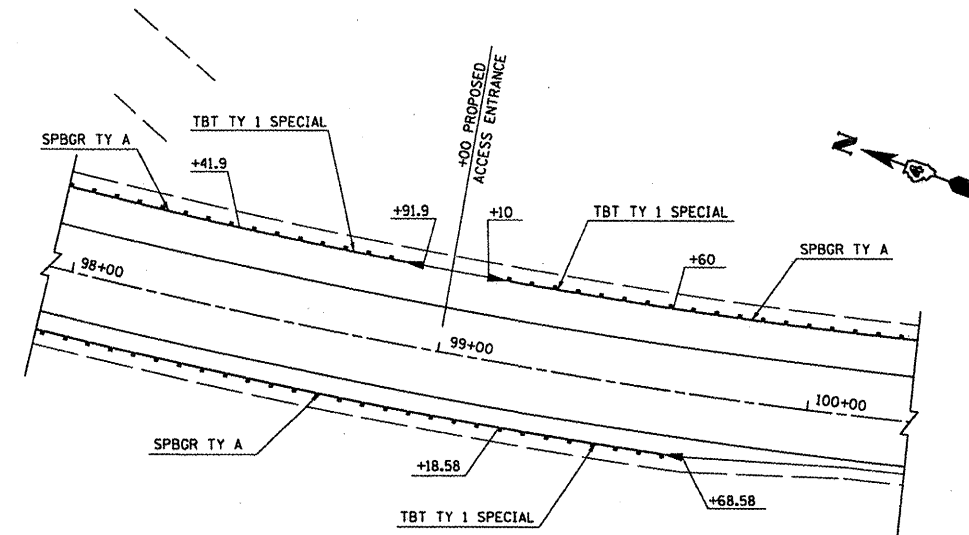

GUARDRAIL/ENTRANCE DETAIL
AT ACCESS ENTRANCE - STA. 99+00, LT.

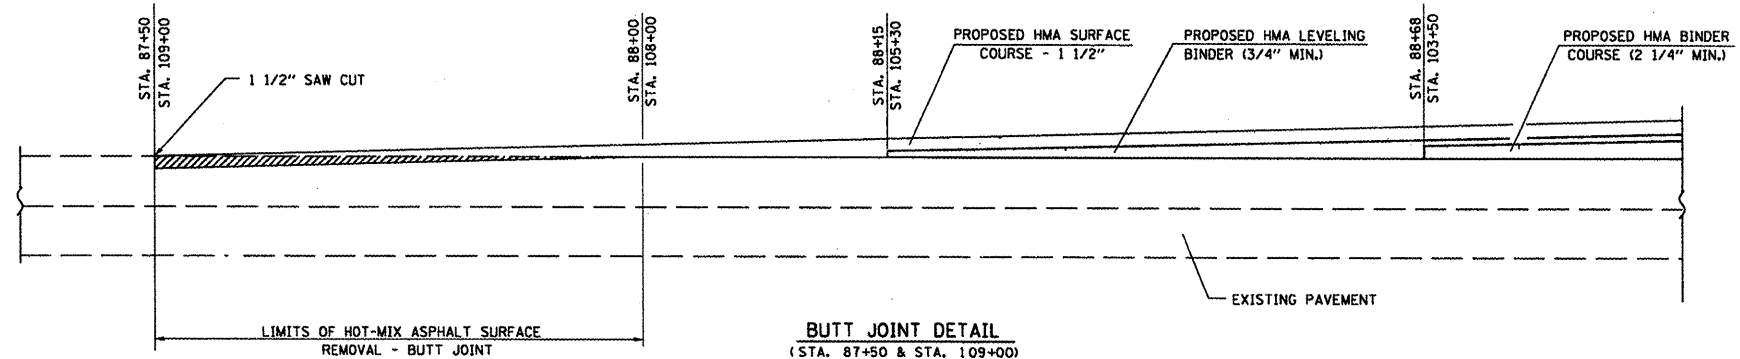

BUTT JOINT DETAIL
(STA. 87+50 & STA. 109+00)

ENTRANCE SCHEDULE

LOCATION - OFFSET	ANGLE	WIDTH	"L"	AREA (SQ YD)	AGG SURF CSE B (TON)	AGGREGATE-TEMP ACCESS (TON)
F.E. 87+76.00 RT	90°	16.0'	3.4'	24.7	9	12
P.E. 87+90.00 LT	88°	20.0'	4.0'	33.8	12	14
P.E. 101+13.50 RT	99°	13.0'	11.0'	37.6	13	12
P.E. 102+05.50 LT W/MAILBOX T/OUT	68°	14.0'	17.5'	75.3	26	29
P.E. 102+59.00 RT	89°	24.0'	24.0'	88.5	31	33
TOTAL					91	100

FILE NAME =	USER NAME = #USER*	DESIGNED -	REVISED -
#FILE#		DRAWN - WJS	REVISED -
	PLOT SCALE = #SCALE*	CHECKED -	REVISED -
	PLOT DATE = #DATE*	DATE - 03-25-08	REVISED -

STATE OF ILLINOIS
DEPARTMENT OF TRANSPORTATION

MISCELLANEOUS DETAILS

SCALE: NONE SHEET NO. OF SHEETS STA. TO STA.

F.A.S. RTE.	SECTION	COUNTY	TOTAL SHEETS	SHEET NO.
2370	1-BR	PUTNAM	65	11
FED. ROAD DIST. NO. [ILLINOIS] FED. AID PROJECT			CONTRACT NO. 68577	