


FINAL SURVEY  
 SURVEYED PLOTTED  
 NOTE BOOK TEMPLATE  
 AREAS AREAS  
 CHECKED CHECKED  
 NO.

ORIGINAL SURVEY  
 SURVEYED PLOTTED  
 NOTE BOOK TEMPLATE  
 AREAS AREAS  
 CHECKED CHECKED  
 NO.

BY \_\_\_\_\_ DATE \_\_\_\_\_

BY \_\_\_\_\_ DATE \_\_\_\_\_

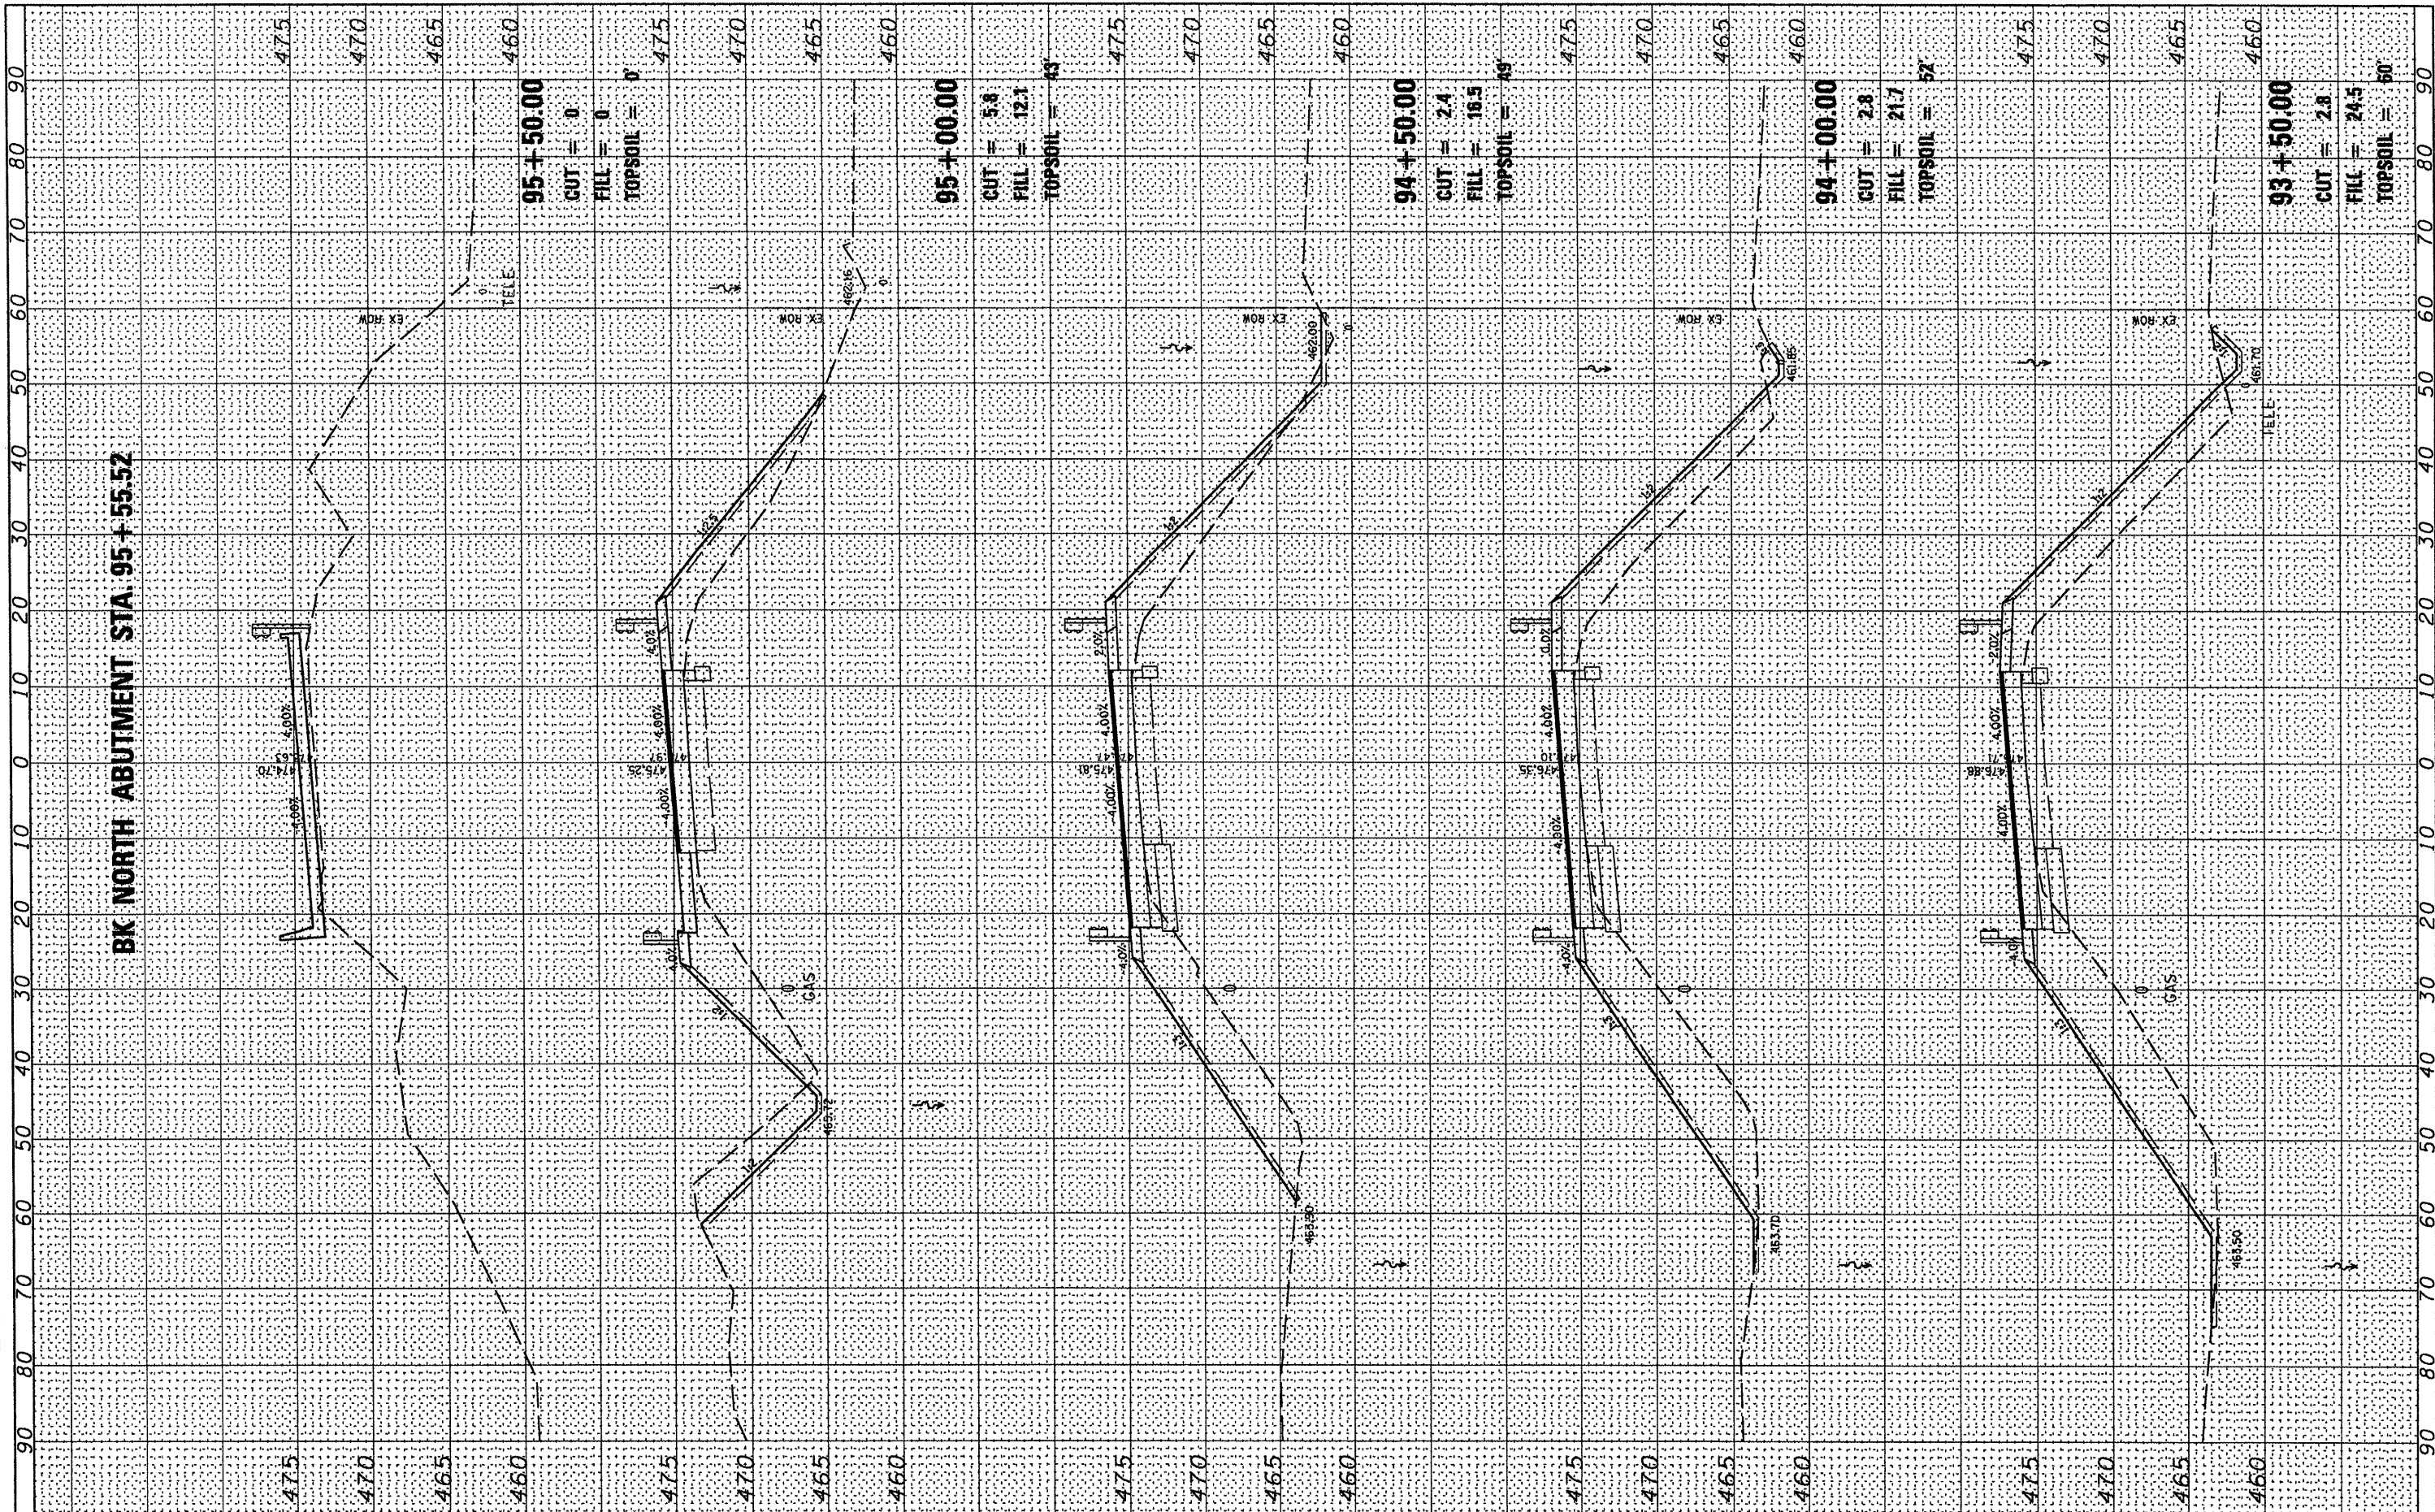

BK NORTH ABUTMENT STA. 95 + 55.52

95 + 50.00 CUT = 0  
 FILL = 0  
 TOPSOIL = 0

95 + 00.00 CUT = 5.3  
 FILL = 12.1  
 TOPSOIL = 4.3

94 + 50.00 CUT = 2.4  
 FILL = 18.5  
 TOPSOIL = 4.9

94 + 00.00 CUT = 2.3  
 FILL = 21.7  
 TOPSOIL = 5.2

93 + 50.00 CUT = 2.8  
 FILL = 24.5  
 TOPSOIL = 5.0

FILE NAME =  
 #FILE#

USER NAME = #USER#	DESIGNED -	REVISED -
PLOT SCALE = #SCALE#	CHECKED -	REVISED -
PLOT DATE = #DATE#	DATE -	REVISED -

STATE OF ILLINOIS  
 DEPARTMENT OF TRANSPORTATION

CROSS SECTIONS

SCALE: SHEET NO. OF SHEETS STA. 93+50.00 TO STA. 95+50.00

F.A.S. RTE.	SECTION	COUNTY	TOTAL SHEETS	SHEET NO.
2370	1-BR	PUTNAM	65	52
FED. ROAD DIST. NO. ILLINOIS FED. AID PROJECT			CONTRACT NO. 68577	