


FINAL SURVEY	SURVEYED	DATE
NOTE BOOK	PLOTTED	BY
NO.	TEMPLATE	
	AREAS CHECKED	
	AREAS CHECKED	

ORIGINAL SURVEY	SURVEYED	DATE
NOTE BOOK	PLOTTED	BY
NO.	TEMPLATE	
	AREAS CHECKED	
	AREAS CHECKED	

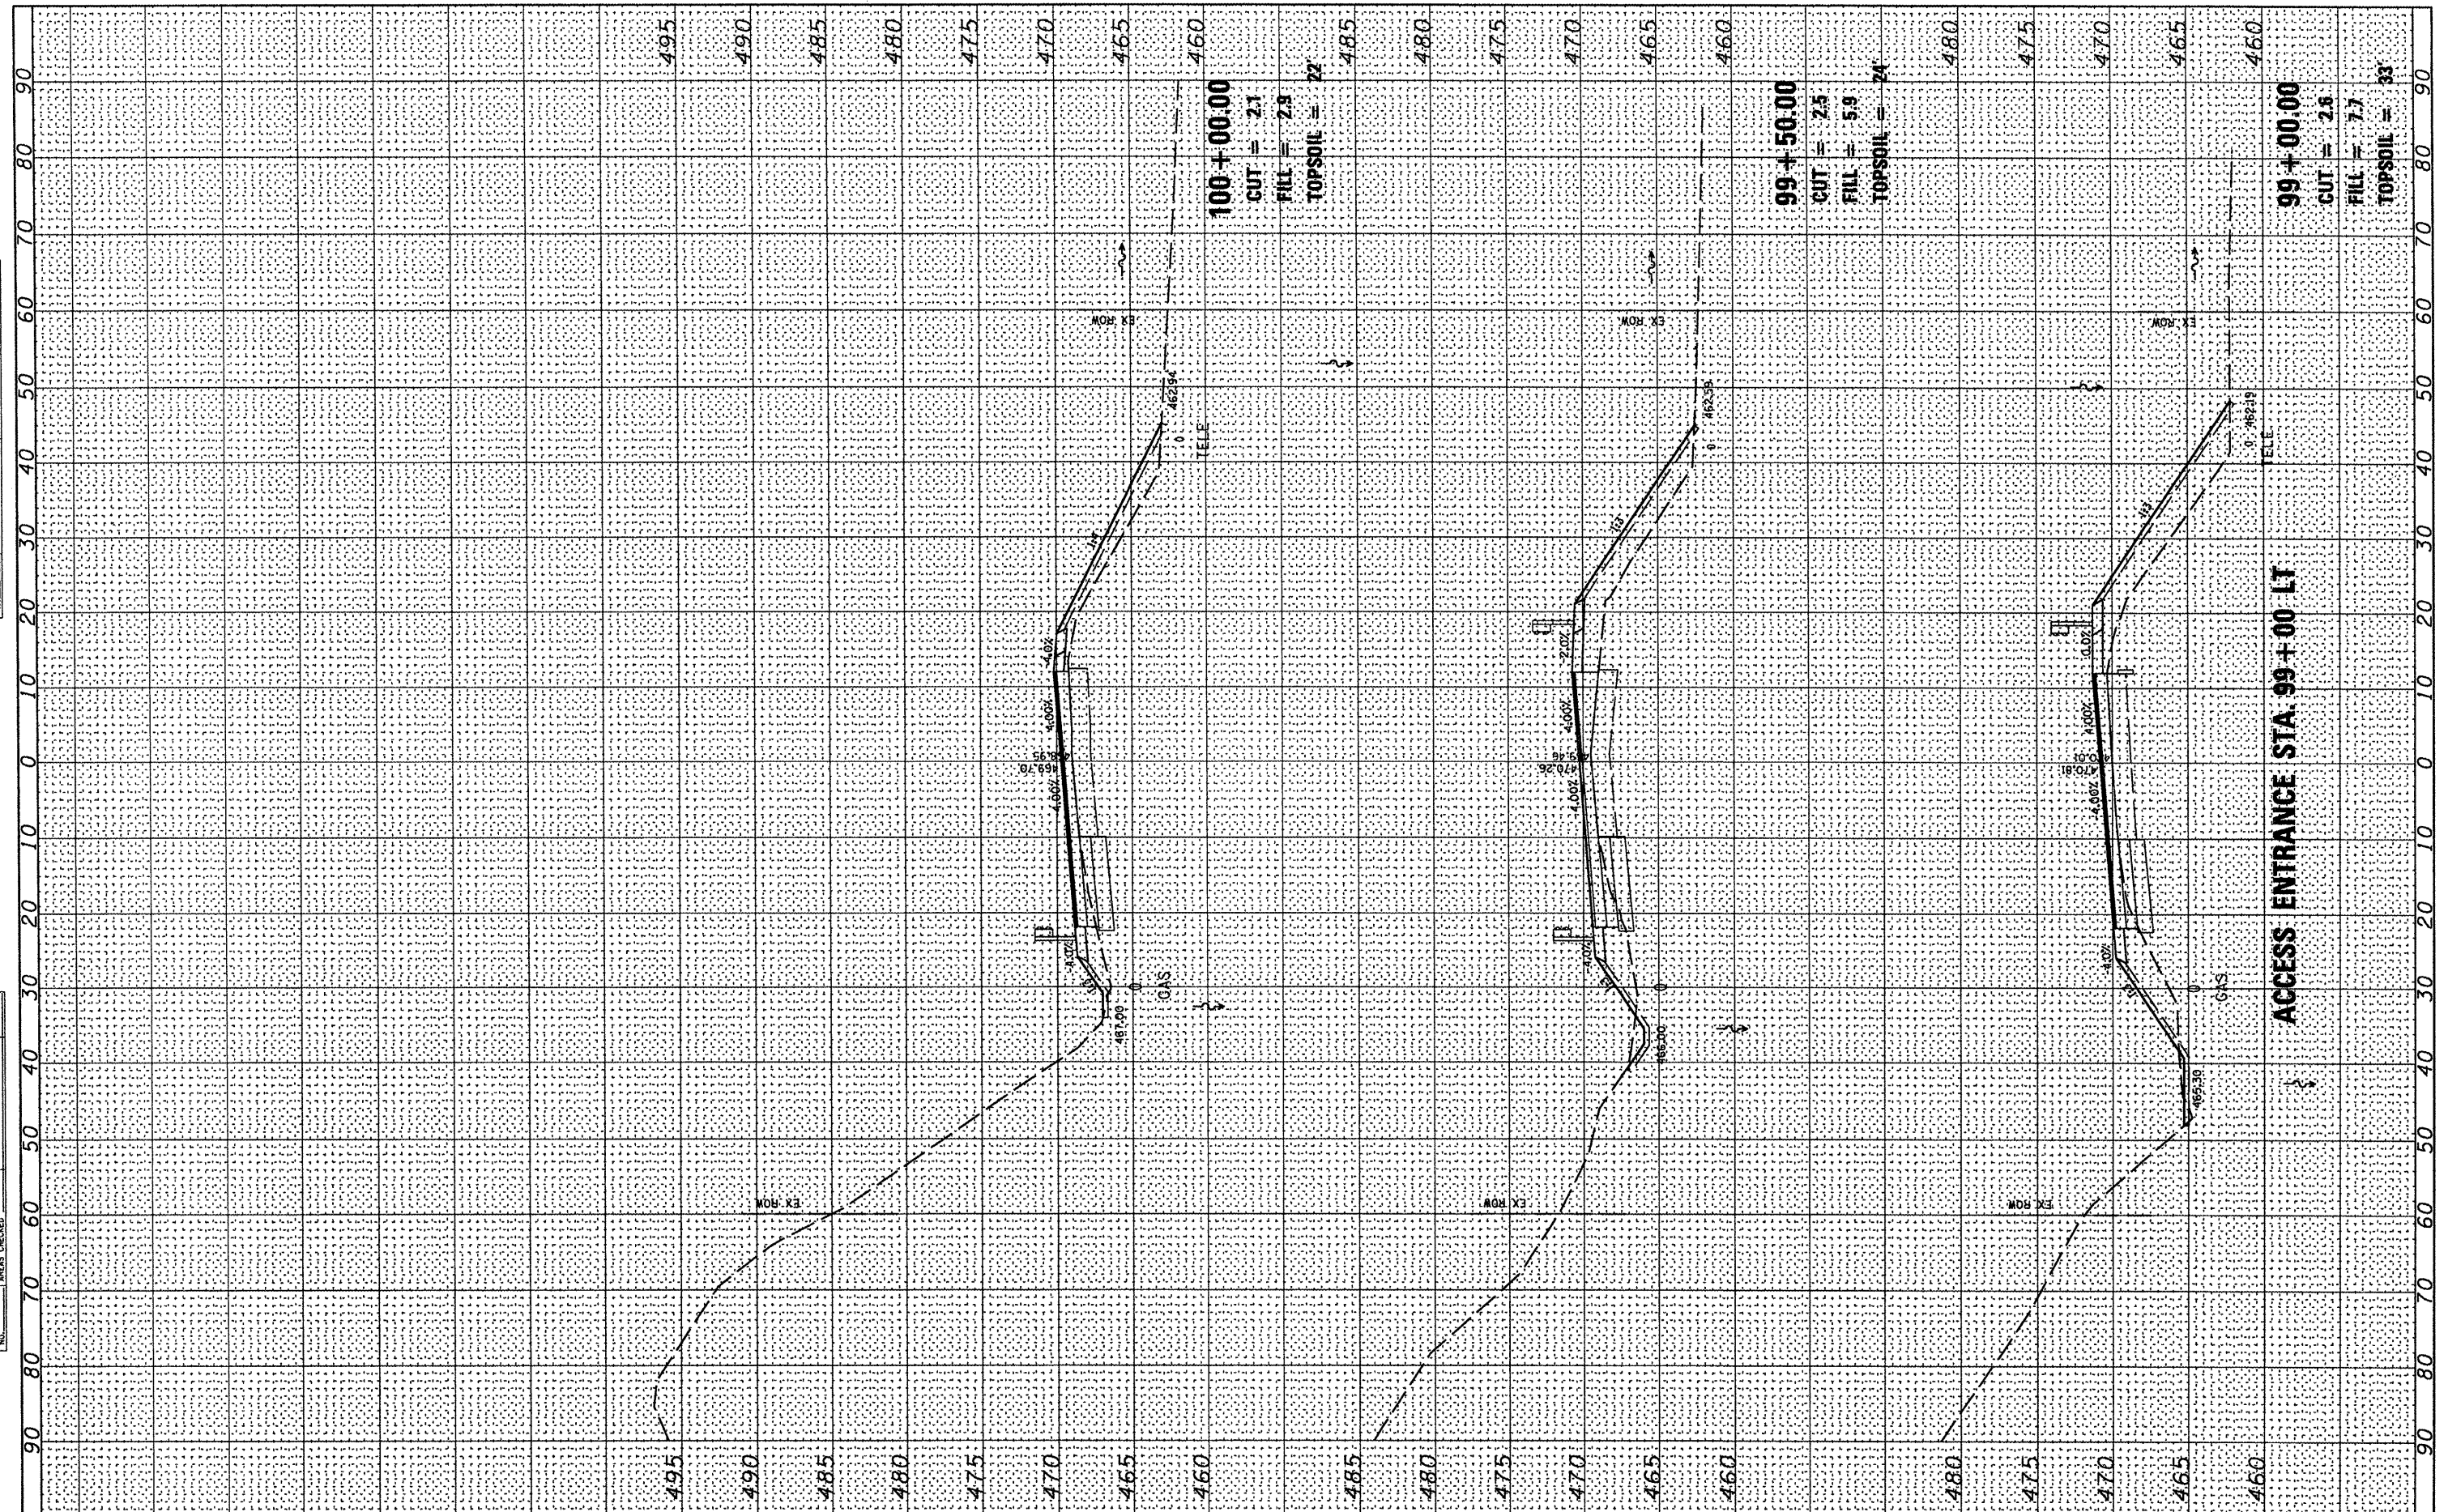

ACCESS ENTRANCE STA. 99+00 LT

FILE NAME =	USER NAME = *USER*	DESIGNED -	REVISED -	STATE OF ILLINOIS DEPARTMENT OF TRANSPORTATION	CROSS SECTIONS		F.A.S. RTE.	SECTION	COUNTY	TOTAL SHEETS	SHEET NO.	
FILE#		DRAWN -	REVISED -		SCALE:	SHEET NO.	OF SHEETS	2370	1-BR	PUTNAM	65	54
PLOT SCALE = *SCALE*		CHECKED -	REVISED -		STA. 99+00.00	TO STA. 100+00.00		CONTRACT NO. 68577				
PLOT DATE = *DATE*		DATE -	REVISED -		FED. ROAD DIST. NO. ILLINOIS FED. AID PROJECT							