


FINL	SURVY	DATE
SURVY	PLOTTED	
NOTE BOOK	TEMPLATE	
NO.	AREAS CHECKED	

ORIGINAL	SURVY	DATE
SURVY	PLOTTED	
NOTE BOOK	TEMPLATE	
NO.	AREAS CHECKED	

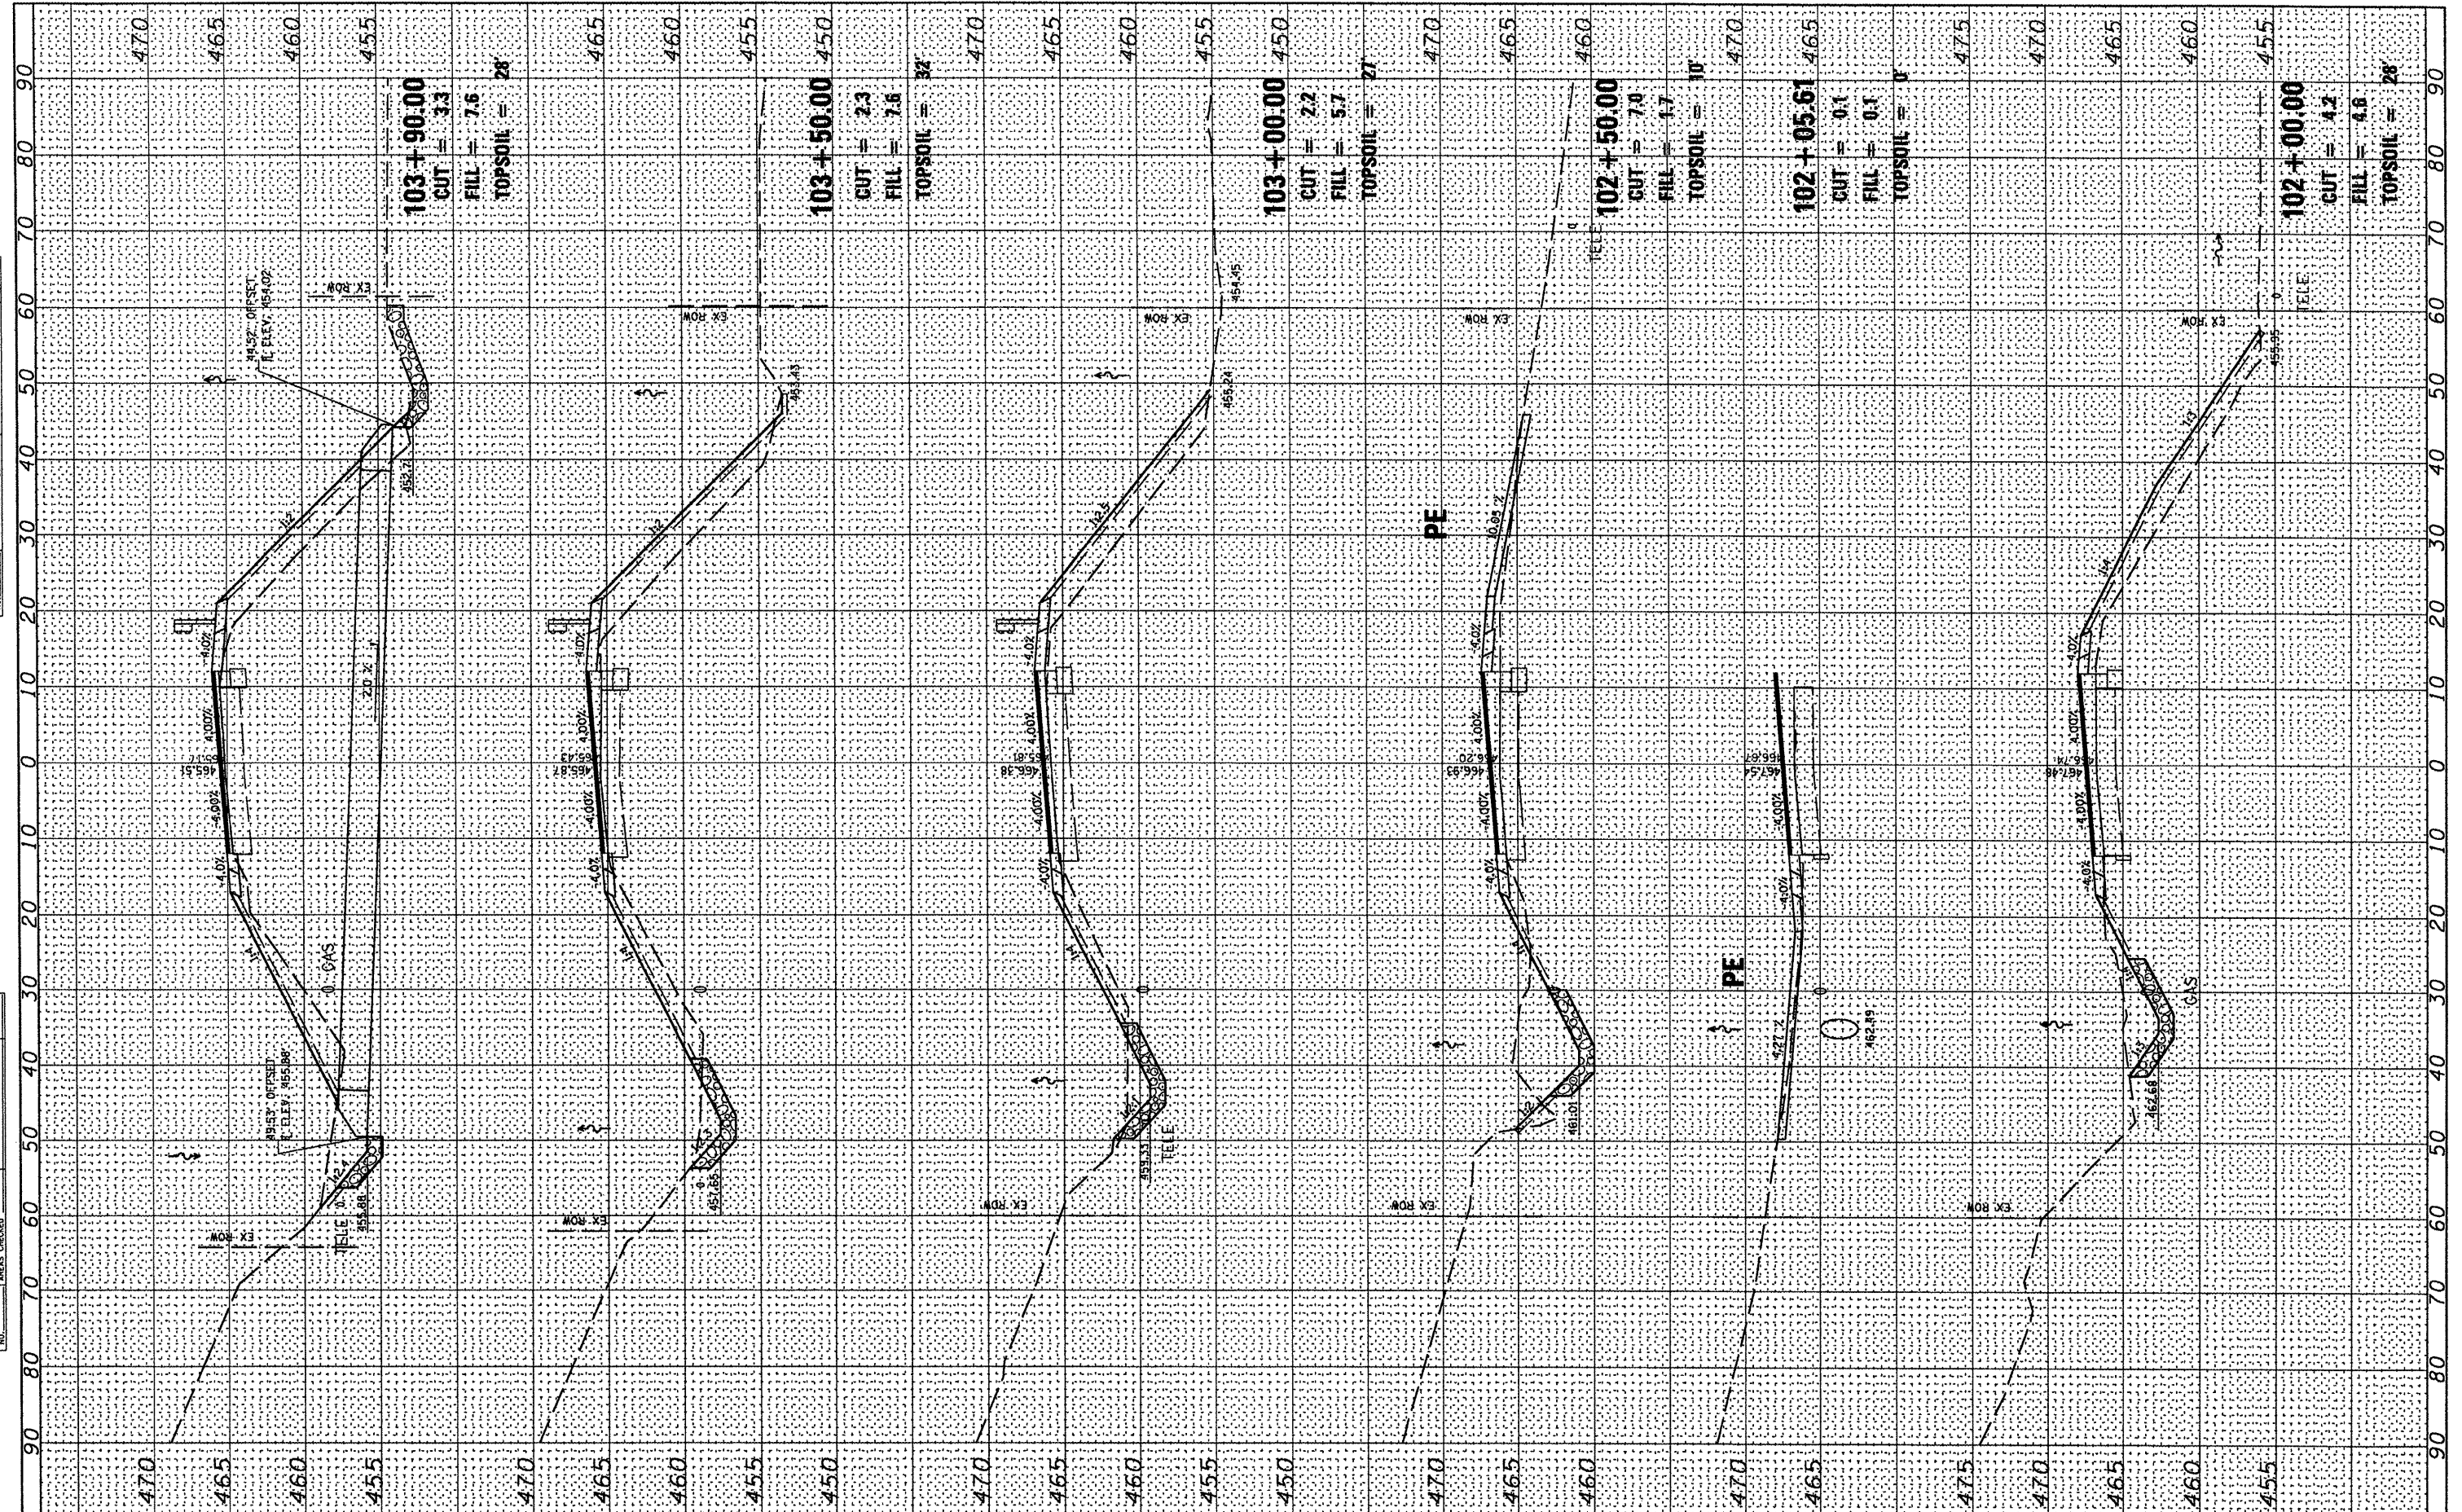

FILE NAME =	USER NAME = *USER*	DESIGNED -	REVISED -	STATE OF ILLINOIS DEPARTMENT OF TRANSPORTATION	CROSS SECTIONS	F.A.S. RTE.	SECTION	COUNTY	TOTAL SHEETS	SHEET NO.	
#FILEL*		DRAWN -	REVISED -			2370	1-BR	PUTNAM	65	56	
PLOT SCALE = *SCALE*		CHECKED -	REVISED -			CONTRACT NO. 68577					
PLOT DATE = *DATE*		DATE -	REVISED -			SCALE:	SHEET NO.	OF	SHEETS	STA. 102+00.00	TO STA. 103+90.00