


FINAL SURVEY	CONVERTED	BY	DATE
NOTE BOOK	PLOTTED		
NO.	TEMPLATE		
	AREAS		
	CHECKED		

ORIGINAL SURVEY	CONVERTED	BY	DATE
NOTE BOOK	PLOTTED		
NO.	TEMPLATE		
	AREAS		
	CHECKED		

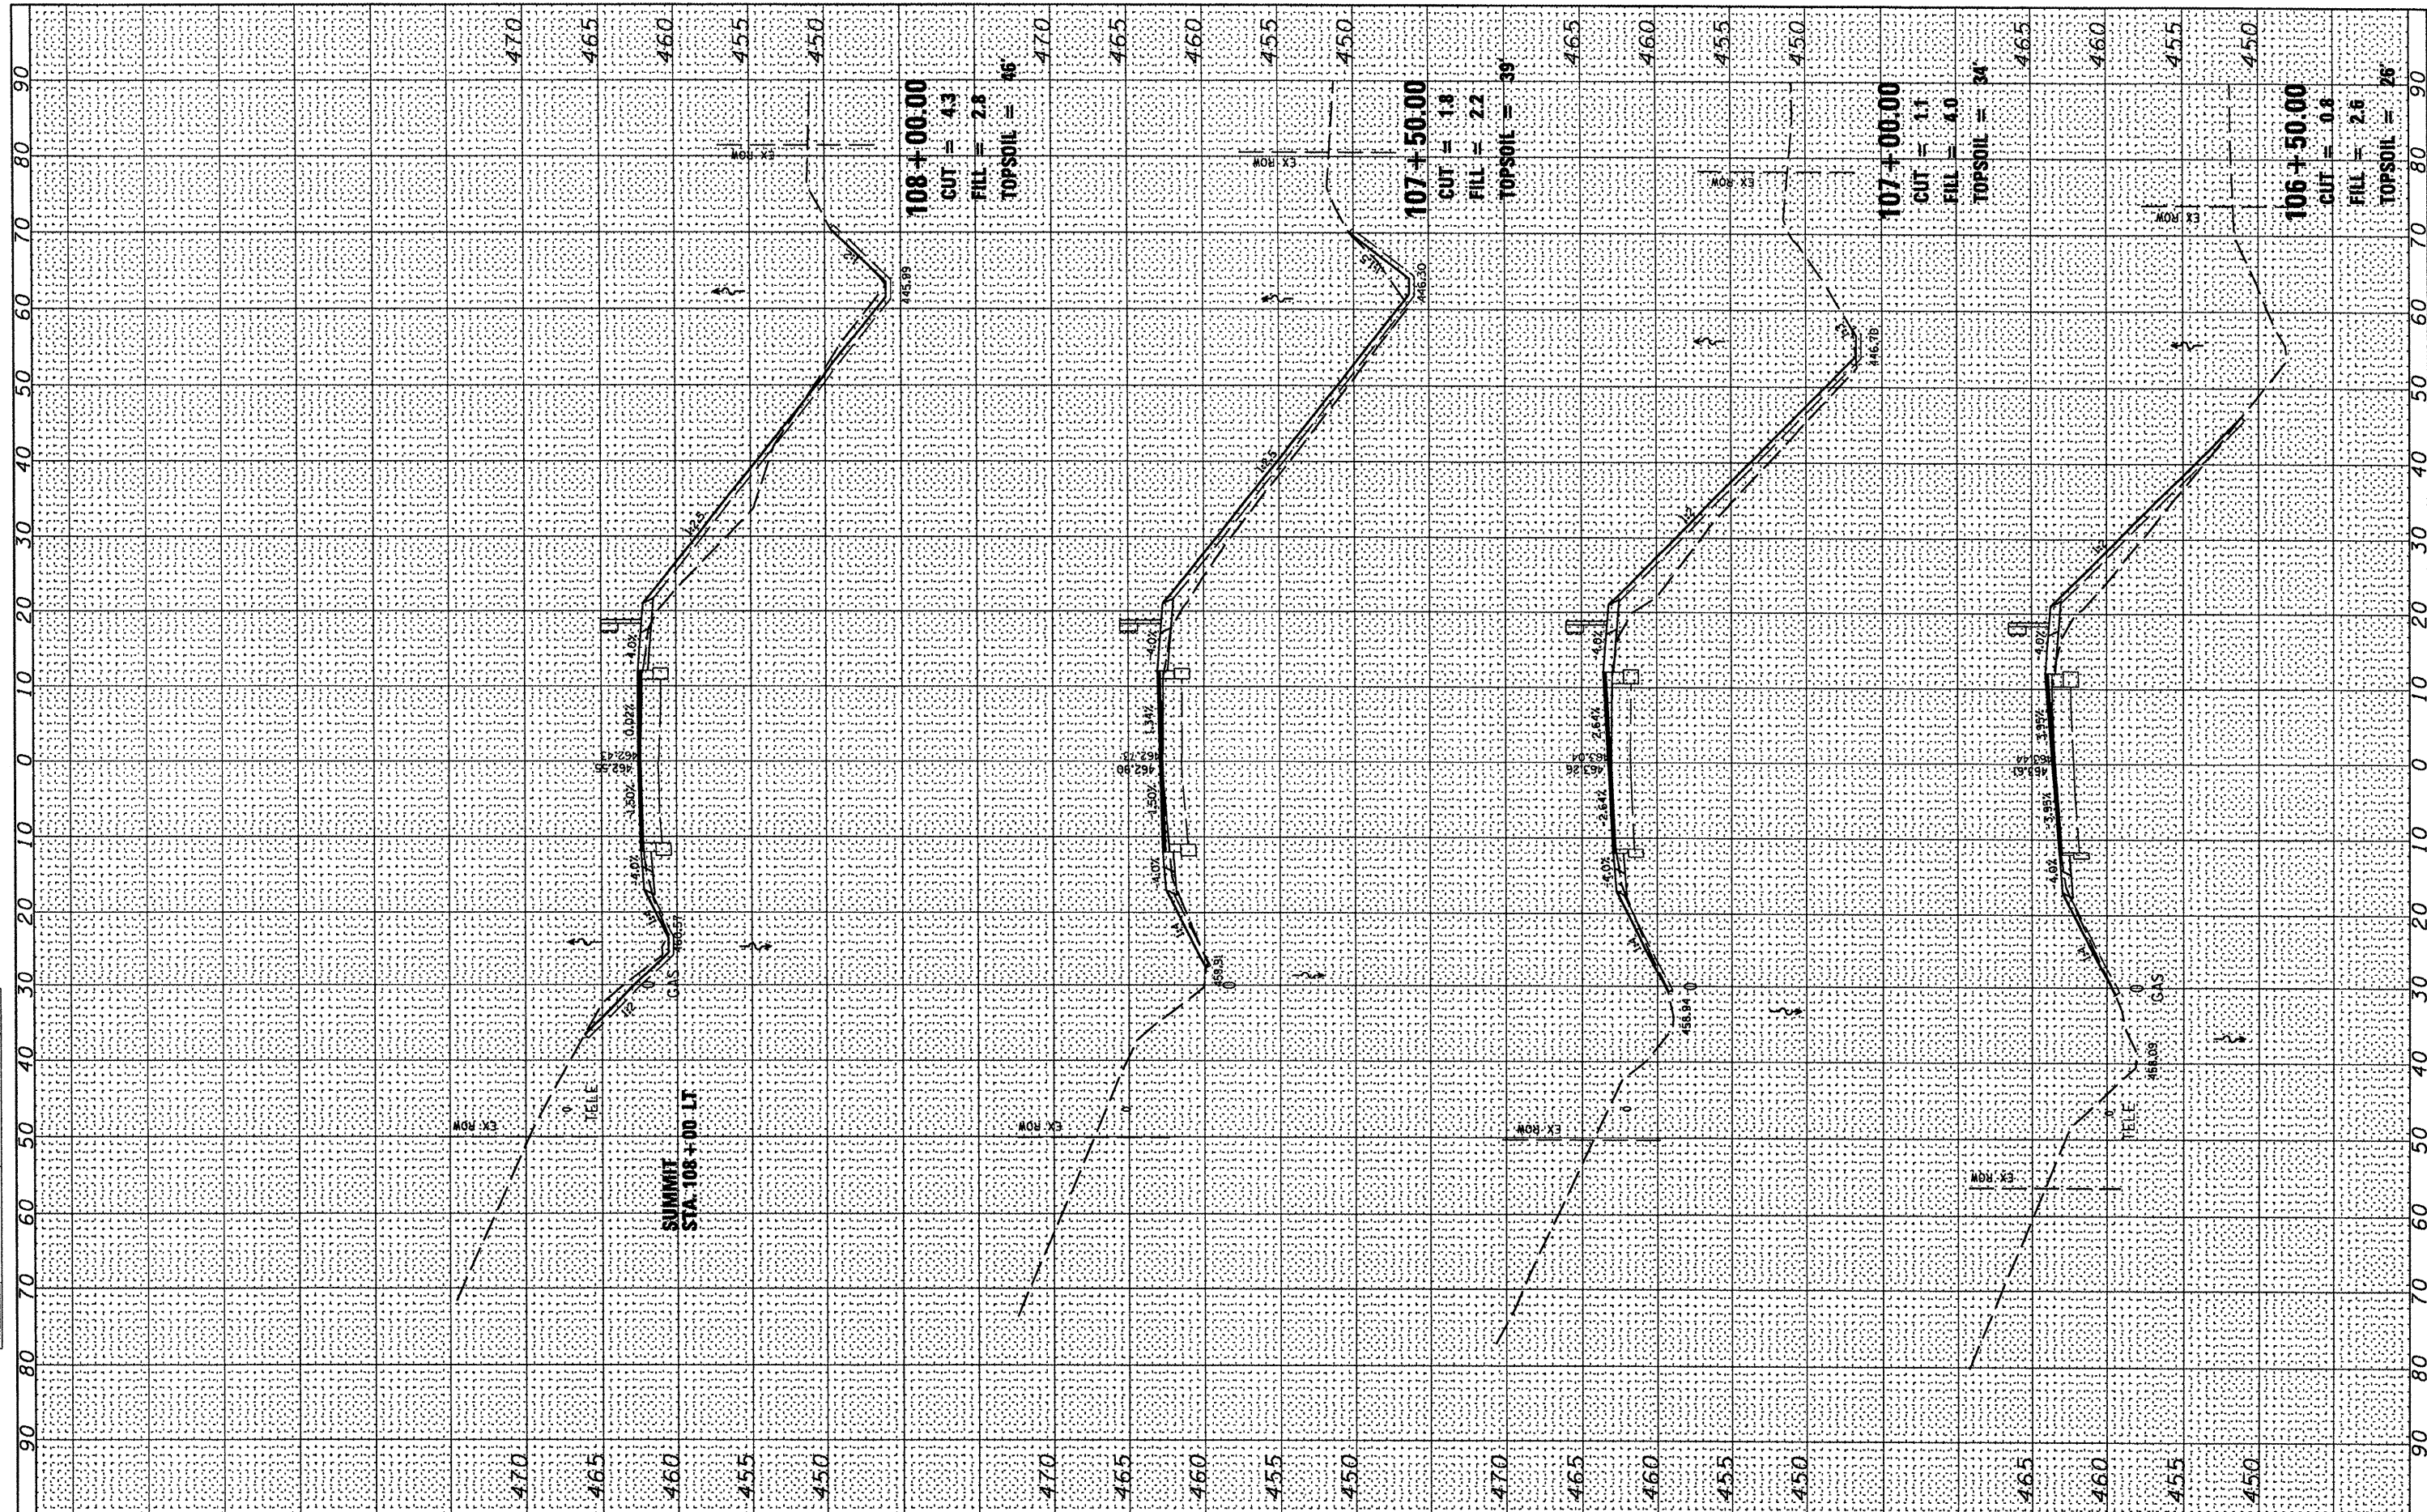

FILE NAME =	USER NAME = #USER#	DESIGNED -	REVISED -	STATE OF ILLINOIS DEPARTMENT OF TRANSPORTATION	CROSS SECTIONS	F.A.S. RTE.	SECTION	COUNTY	TOTAL SHEETS	SHEET NO.
FILEL		DRAWN -	REVISED -			2370	1-BR	PUTNAM	65	58
		CHECKED -	REVISED -			CONTRACT NO. 68577				
		DATE -	REVISED -			SCALE:	SHEET NO. OF SHEETS	STA. 106+50.00 TO STA. 108+00.00	FED. ROAD DIST. NO.	ILLINOIS FED. AID PROJECT