


F.A.I. RTE.	SECTION	COUNTY	TOTAL SHEETS	SHEET NO.
57	*	DOUGLAS	76	3

* (15,21-25,21-26,27)RS-1

LOCATION MAP SHOWING STRUCTURES

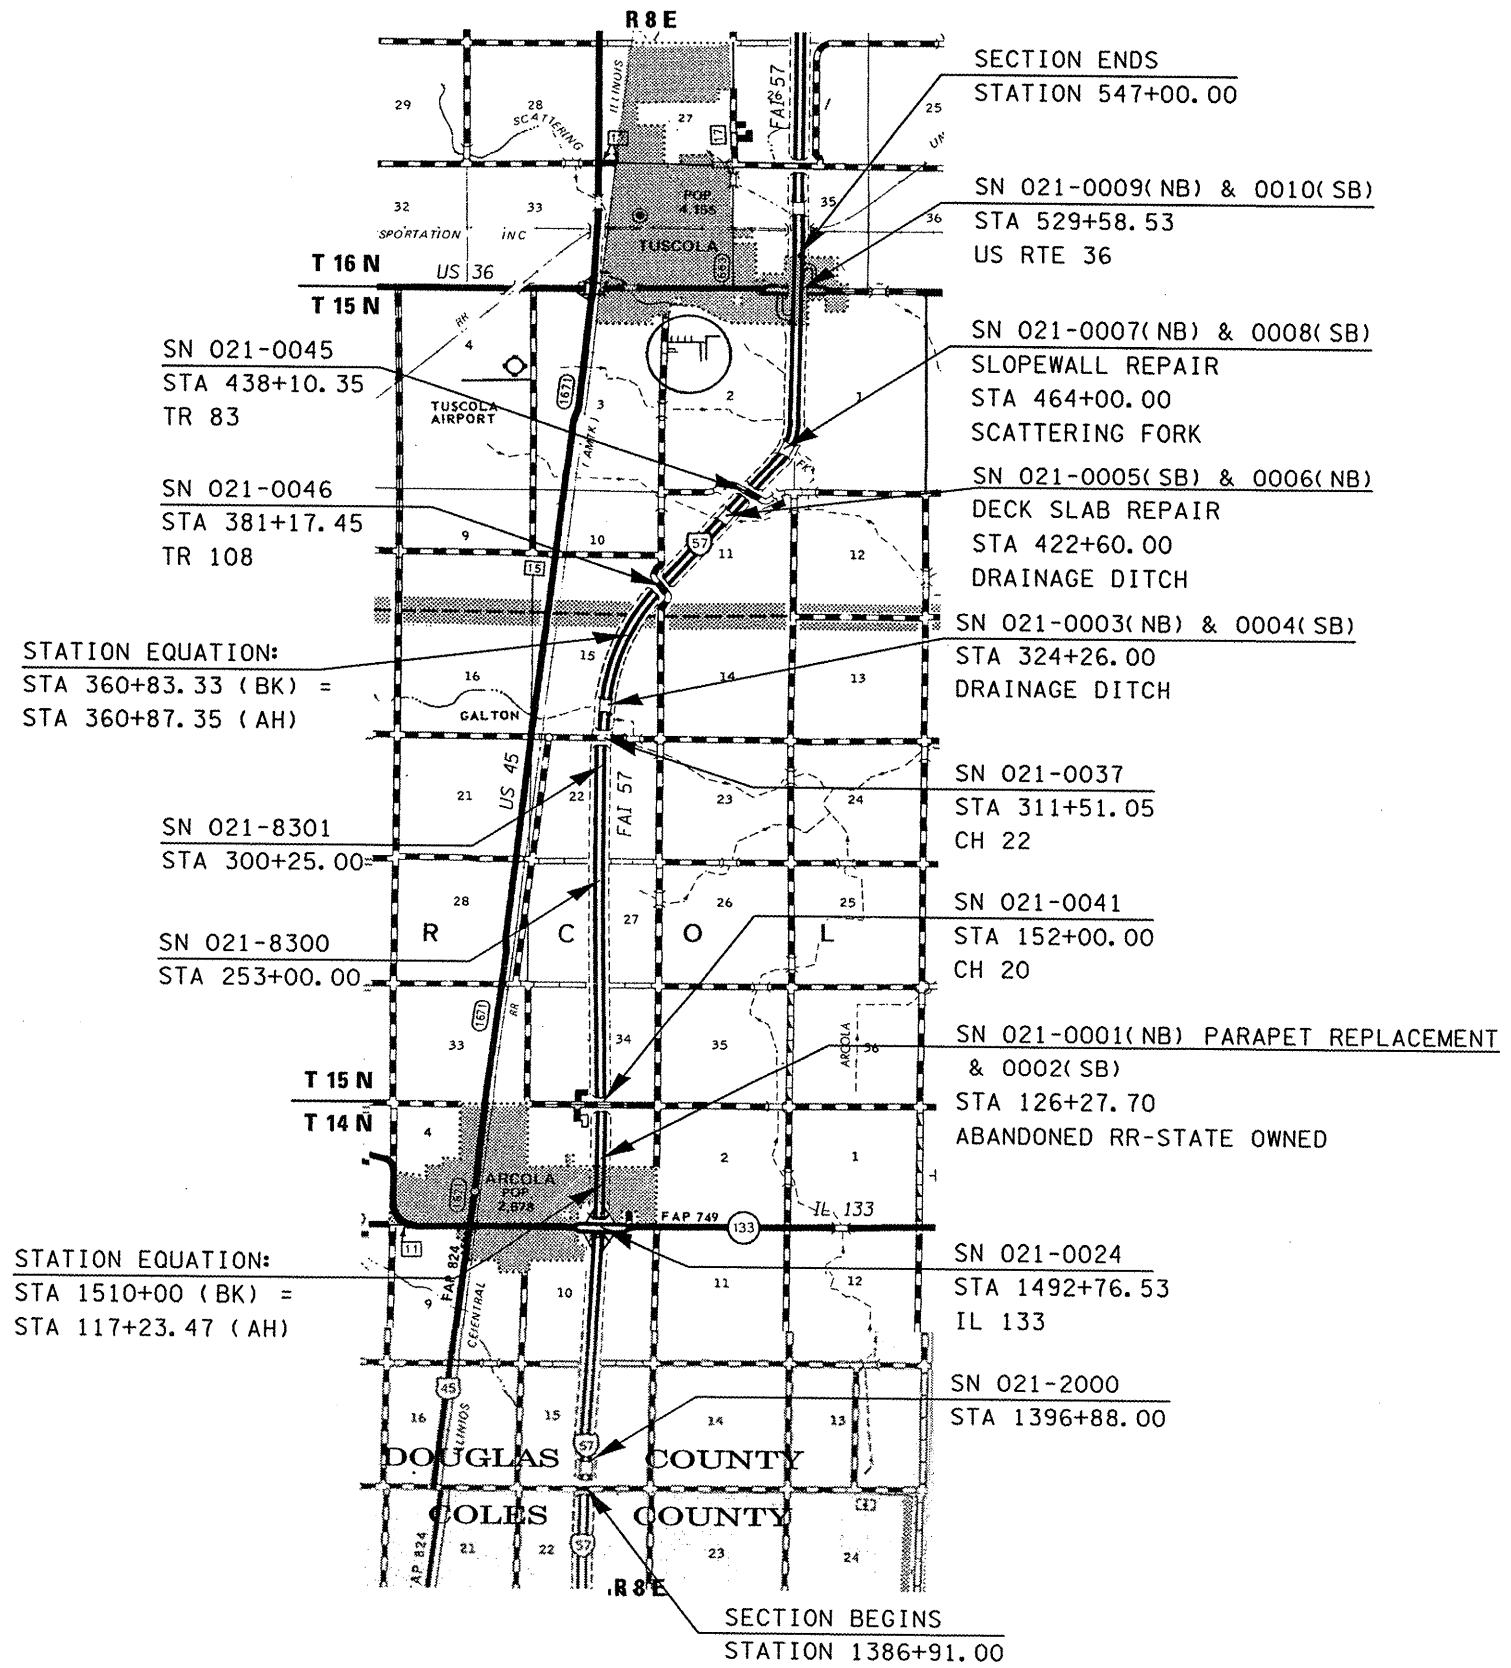

PLOT DATE = 9/1/2008
FILE NAME = c:\projects\70465\cover.dgn
PLOT SCALE = 1/8"=1'-0"
USER NAME = gcorbett

ILLINOIS DEPARTMENT OF TRANSPORTATION
LOCATION MAP
SHOWING STRUCTURES
F.A.I. ROUTE 57
SECTION (15,21-25,21-26,27)RS-1
DOUGLAS COUNTY

SCALE: DO NOT SCALE
DATE: 08-08-08
DRAWN BY: JP
CHECKED BY: KD