


F.A.I. RTE.	SECTION	COUNTY	TOTAL SHEETS	SHEET NO.
57	*	DOUGLAS	76	11

*(15,21-25,21-26,27)RS-1

EXISTING TYPICAL SECTION

F.A.I. 57 & U.S. ROUTE 36 INTERCHANGE RAMPS


STATION	TO	STATION
RAMP B: 100+00.00		110+07.30
RAMP D: 301+23.70		320+05.50

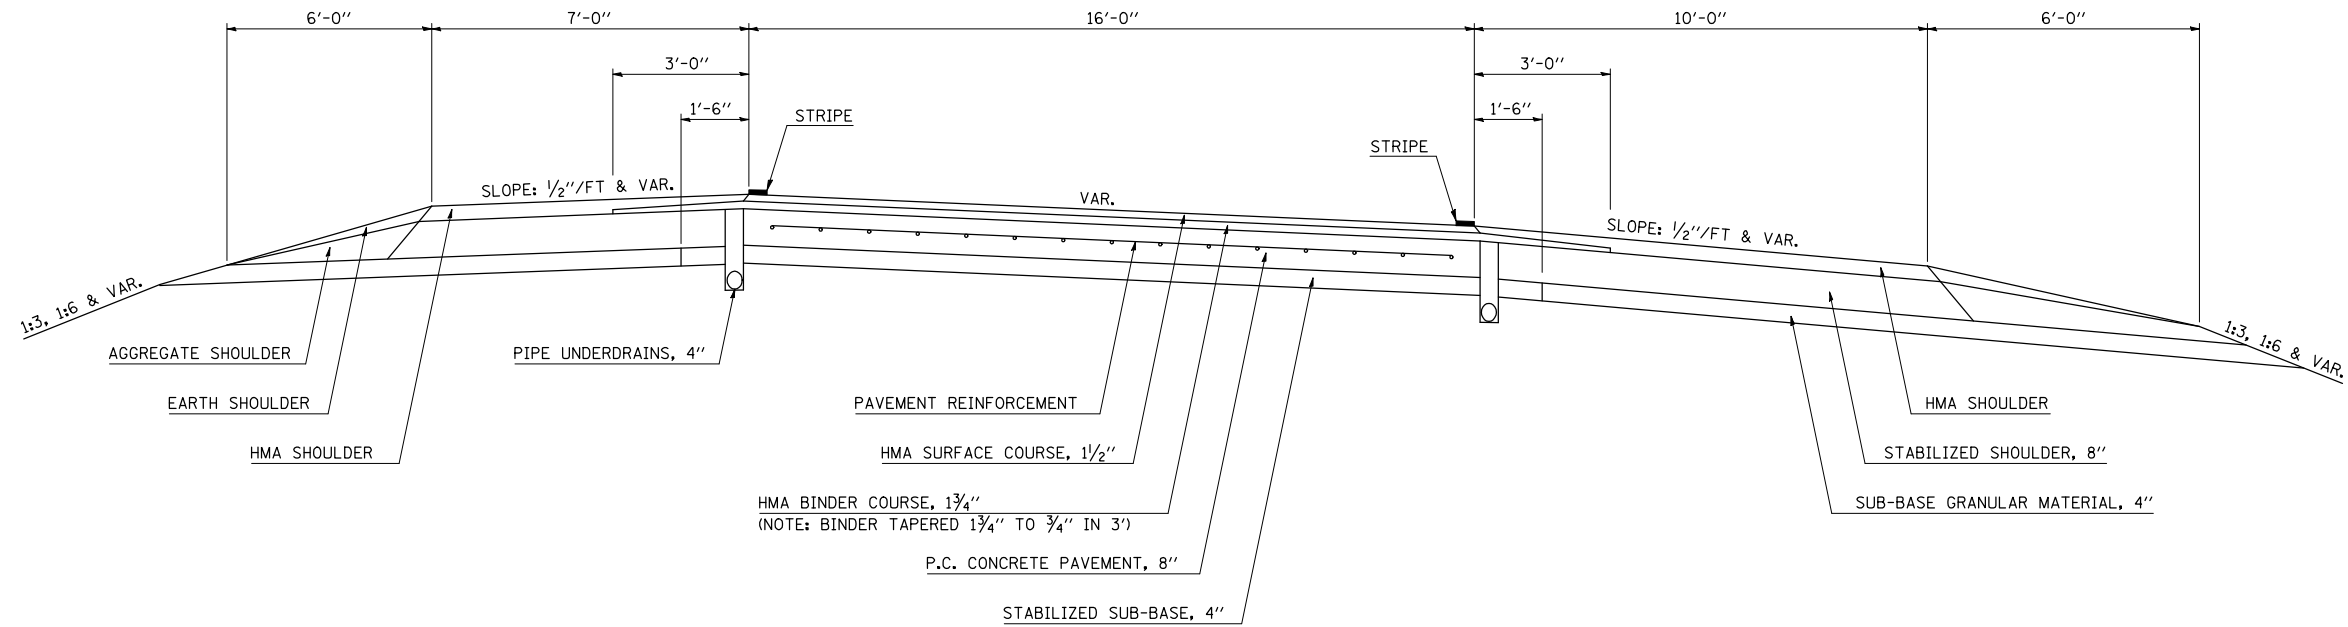

EXISTING TYPICAL SECTION

F.A.I. 57 & U.S. ROUTE 36 INTERCHANGE RAMPS

STATION	TO	STATION
RAMP A: 0+33.00		20+11.54 (STA 0+33.00; SOUTH E.P.; US RTE 36)
RAMP B: 110+07.30		117+91.68 (STA 117+91.68; SOUTH E.P.; US RTE 36)
RAMP C: 200+00.00		217+86.23 (STA 217+86.23; NORTH E.P.; US RTE 36)
RAMP D: 300+33.00		301+23.70 (STA 300+33.00; NORTH E.P.; US RTE 36)

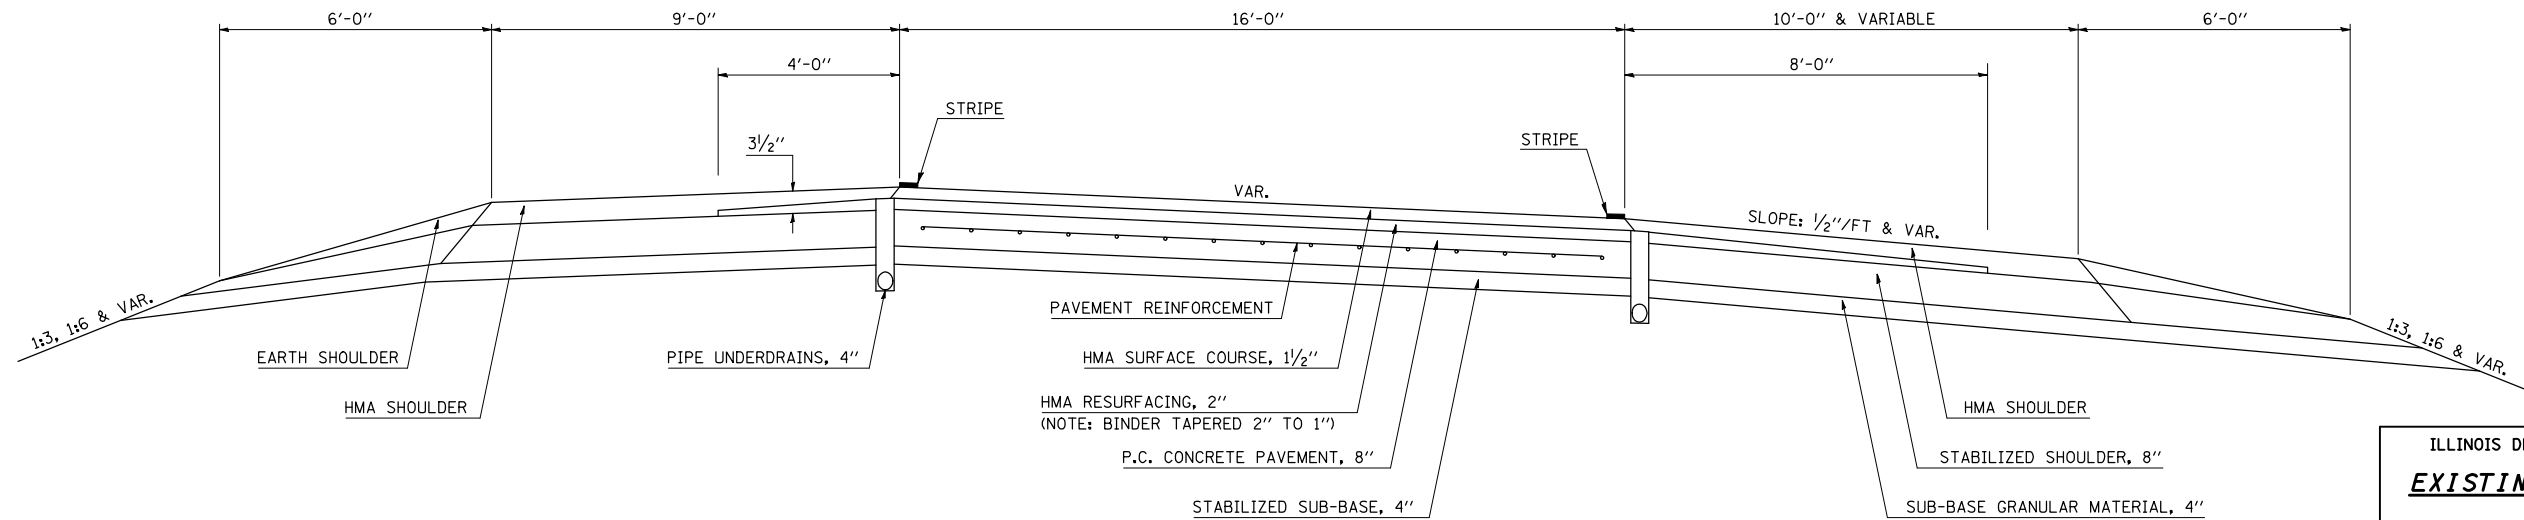

ILLINOIS DEPARTMENT OF TRANSPORTATION
EXISTING TYPICAL SECTIONS
 F.A.I. ROUTE 57
 SECTION (15,21-25,21-26,27)RS-1
 DOUGLAS COUNTY

SCALE: NOT TO SCALE
 DATE: 01/19/06
 DRAWN BY: J.P.
 CHECKED BY: K.D.