



F.A.I. RTE.	SECTION	COUNTY	TOTAL SHEETS	SHEET NO.
57	*	DOUGLAS	76	28
STA. 1395+00		TO STA. 1424+00		
FED. ROAD DIST. NO.		ILLINOIS	FED. AID PROJECT	
* (15,21-25,21-26,27)RS-1				

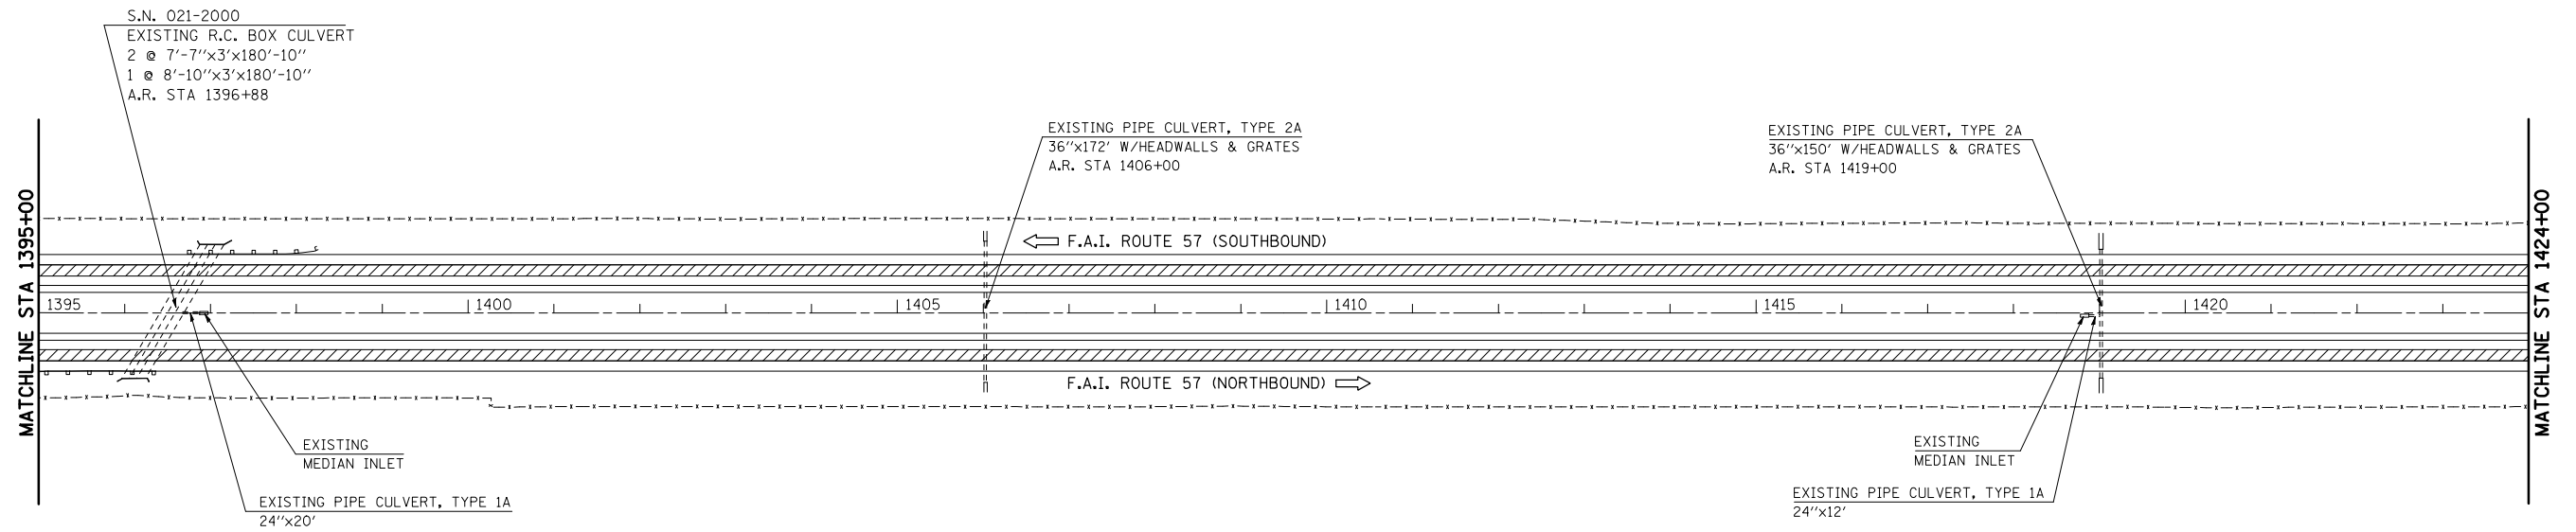

LEGEND	
	HMA SURFACE REMOVAL - 3/4"

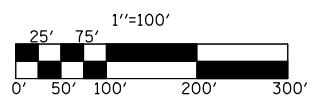

SEC. 15, T. 14 N., R. 8 E., 3RD P.M.

ILLINOIS DEPARTMENT OF TRANSPORTATION

PLAN VIEW

F.A.I. ROUTE 57

SECTION (15,21-25,21-26,27)RS-1

DOUGLAS COUNTY

SCALE: 1" = 100'

DATE: 01/19/06

DRAWN BY: J.P.

CHECKED BY: K.D.

PLOT DATE = 8/21/2008
 FILE NAME = c:\projects\1501305 (v8)\100plans\1501305.dgn
 PLOT SCALE = 211.7647' / IN.
 USER NAME = sheehyjm