



F.A.I. RTE.	SECTION	COUNTY	TOTAL SHEETS	SHEET NO.
57	*	DOUGLAS	76	29
STA. 1424+00		TO STA. 1453+00		
FED. ROAD DIST. NO.		ILLINOIS	FED. AID PROJECT	
*(15,21-25,21-26,27)RS-1				

EXIST. CURVE DATA
 PI STA. = 1432+81.33
 Δ = 5° 25' 47" (RT)
 D = 0° 20' 00"
 R = 17,188.71'
 T = 815.07'
 L = 1,628.92'
 E = 19.31'
 e = -----
 T.R. = -----
 S.E. RUN = -----
 P.C. STA. = 1424+66.26
 P.T. STA. = 1440+95.18

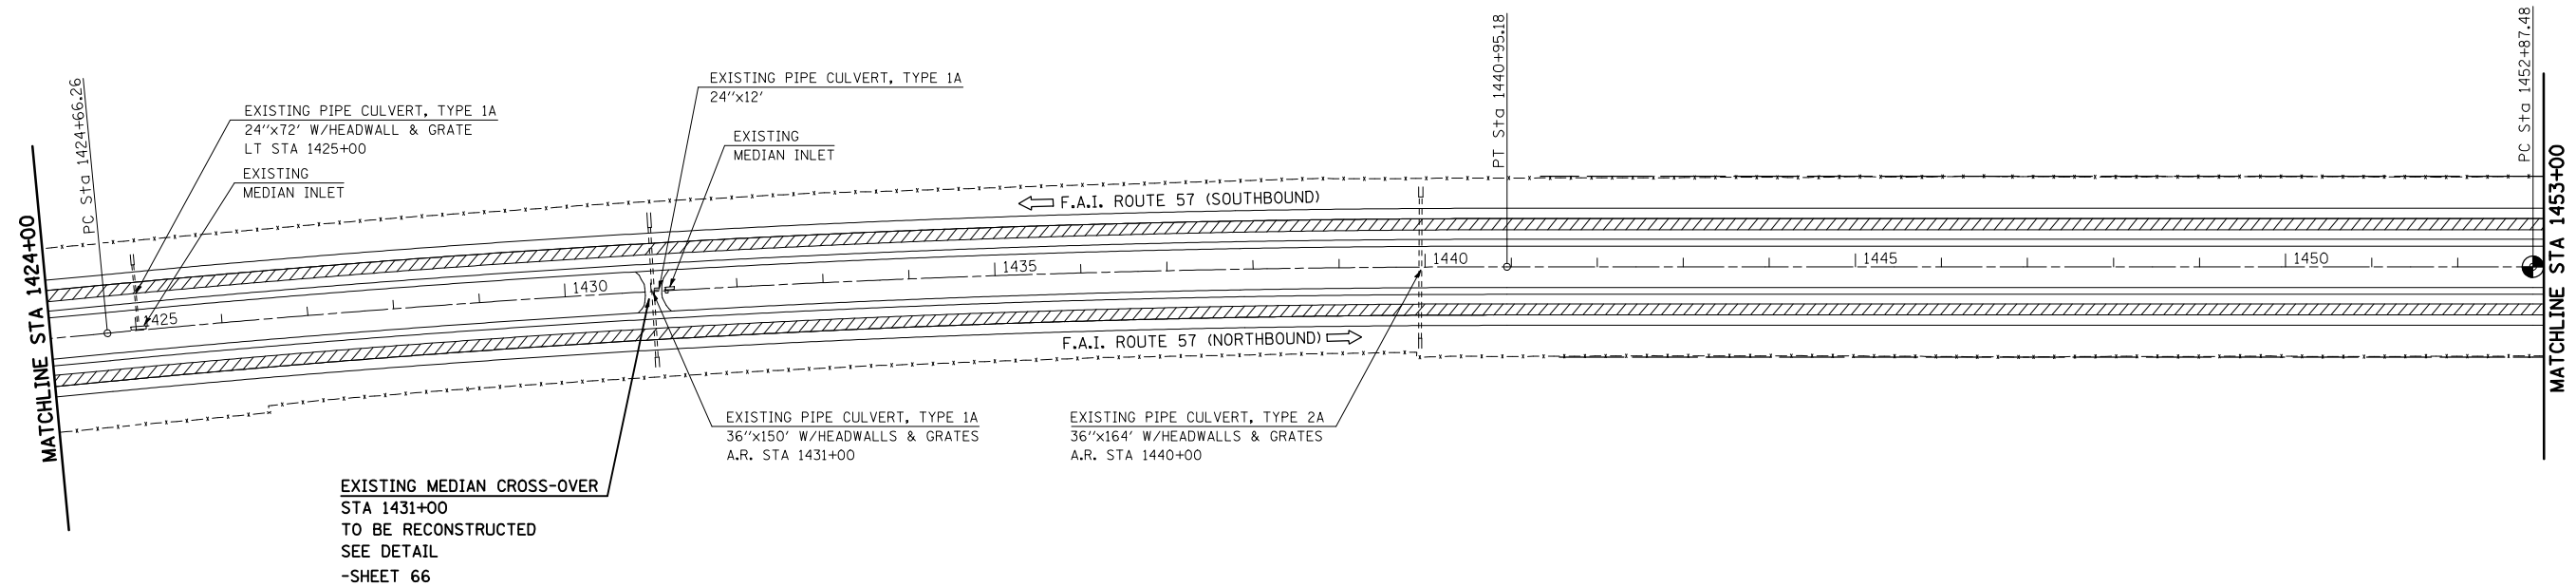

LEGEND	
	HMA SURFACE REMOVAL - 3/4"

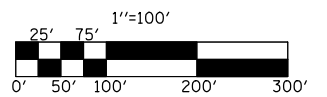

ILLINOIS DEPARTMENT OF TRANSPORTATION
PLAN VIEW
 F.A.I. ROUTE 57
 SECTION (15,21-25,21-26,27)RS-1
 DOUGLAS COUNTY

SCALE: 1" = 100'
 DATE: 01/19/06

DRAWN BY: J.P.
 CHECKED BY: K.D.

SEC. 15, T. 14 N., R. 8 E., 3RD P.M.