



F.A.I. RTE.	SECTION	COUNTY	TOTAL SHEETS	SHEET NO.
57	*	DOUGLAS	76	38
STA. 291+00		TO STA. 321+00		
FED. ROAD DIST. NO.		ILLINOIS	FED. AID PROJECT	
* (15,21-25,21-26,27)RS-1				

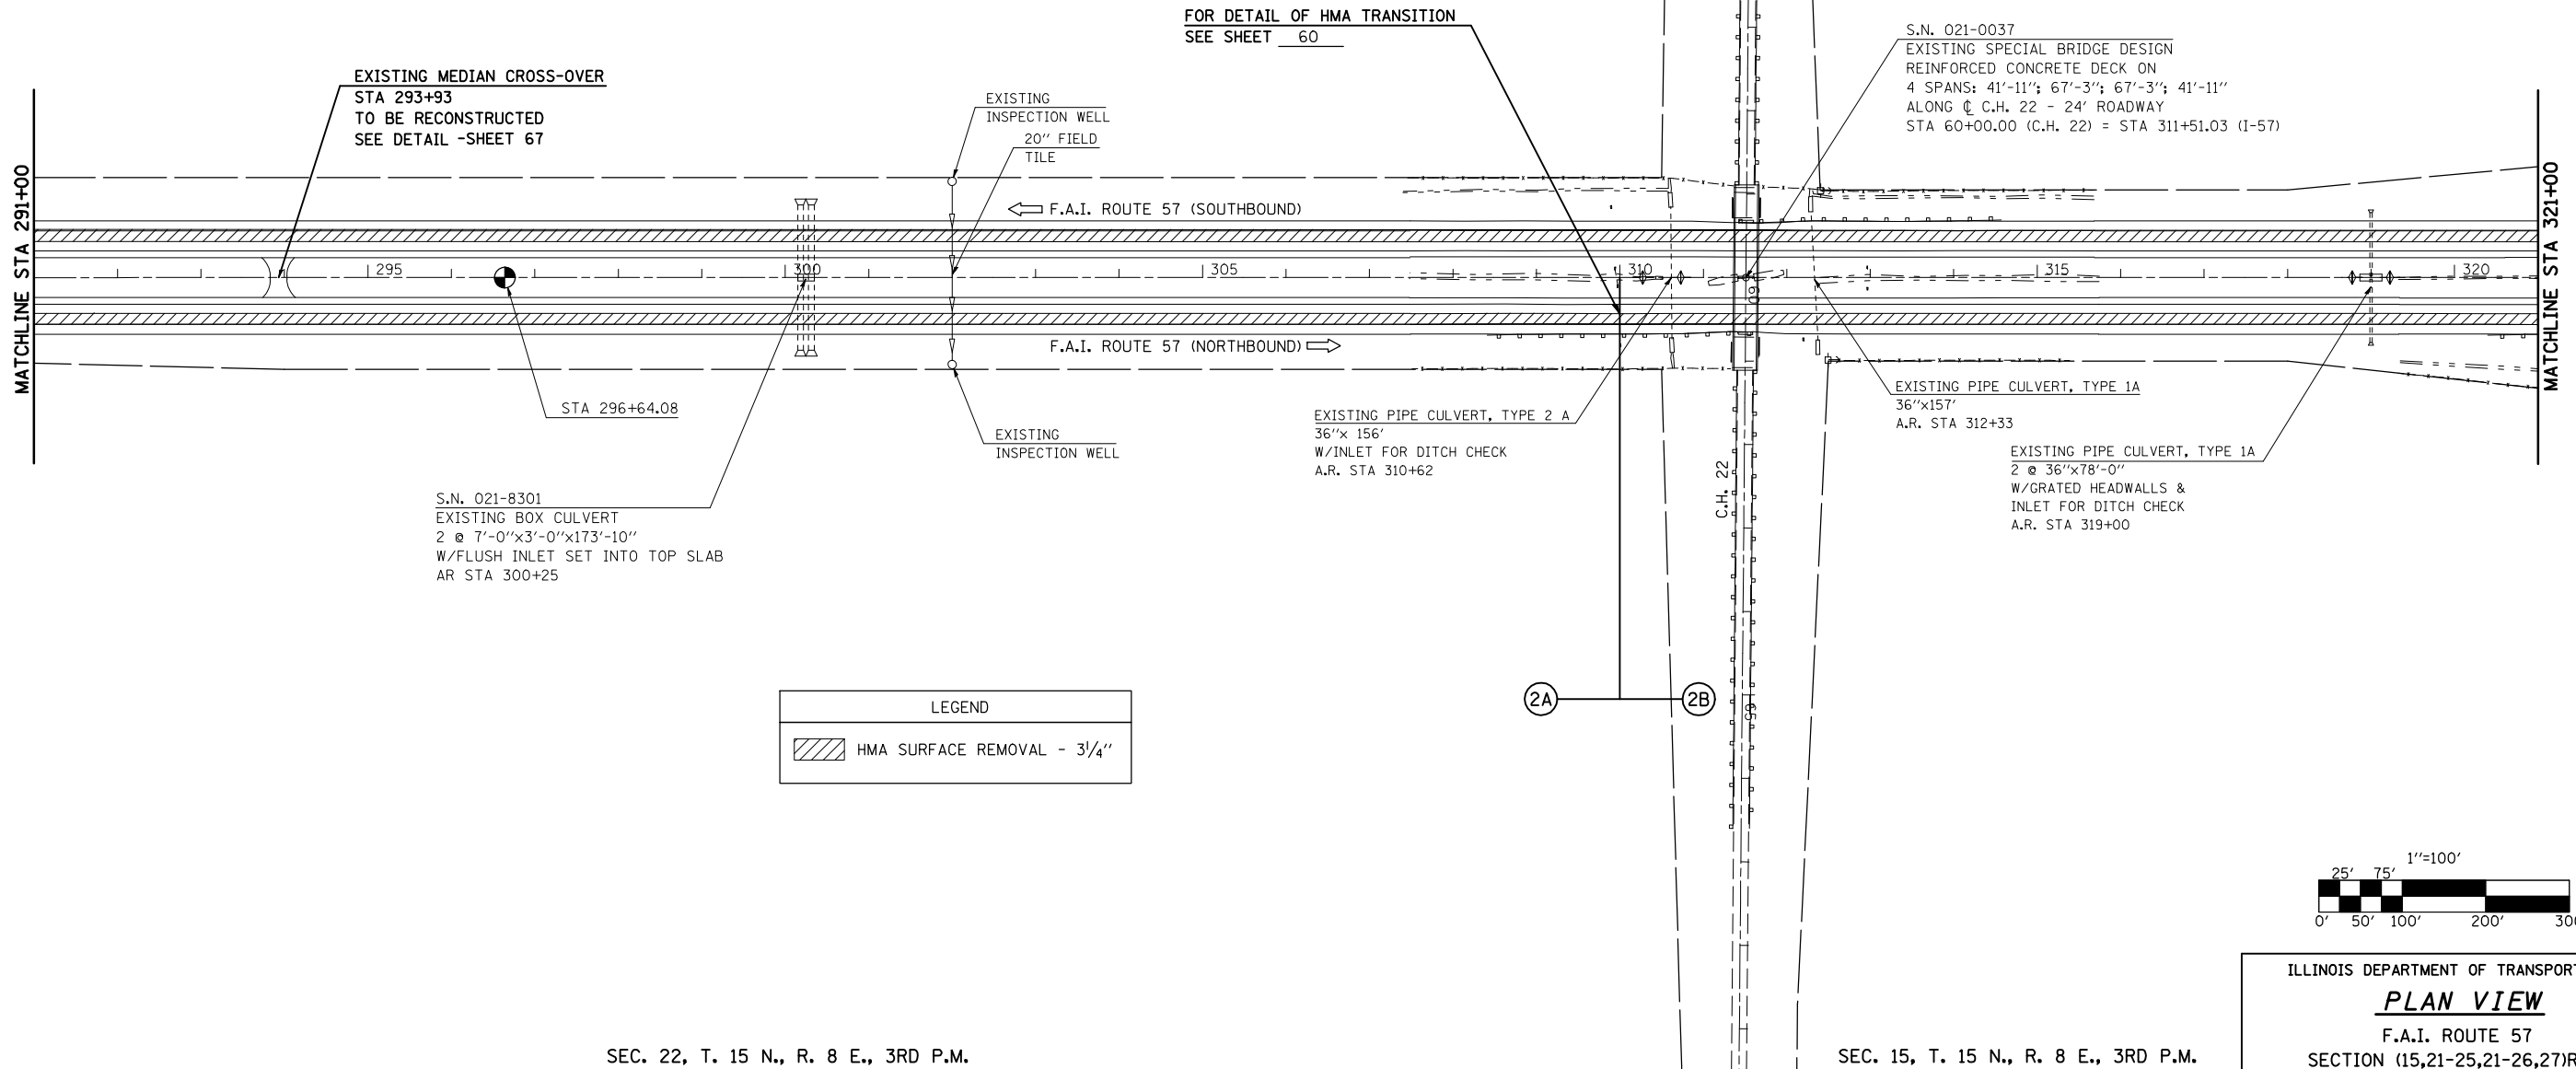

SEC. 22, T. 15 N., R. 8 E., 3RD P.M.

SEC. 15, T. 15 N., R. 8 E., 3RD P.M.

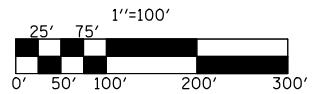

ILLINOIS DEPARTMENT OF TRANSPORTATION
PLAN VIEW
F.A.I. ROUTE 57
SECTION (15,21-25,21-26,27)RS-1
DOUGLAS COUNTY

SCALE: 1" = 100'
DATE: 01/19/06

DRAWN BY: J.P.
CHECKED BY: K.D.