



F.A.I. RTE.	SECTION	COUNTY	TOTAL SHEETS	SHEET NO.
57	*	DOUGLAS	76	44
STA. 470+00		TO STA. 500+00		
FED. ROAD DIST. NO.	ILLINOIS	FED. AID PROJECT		
* (15,21-25,21-26,27)RS-1				

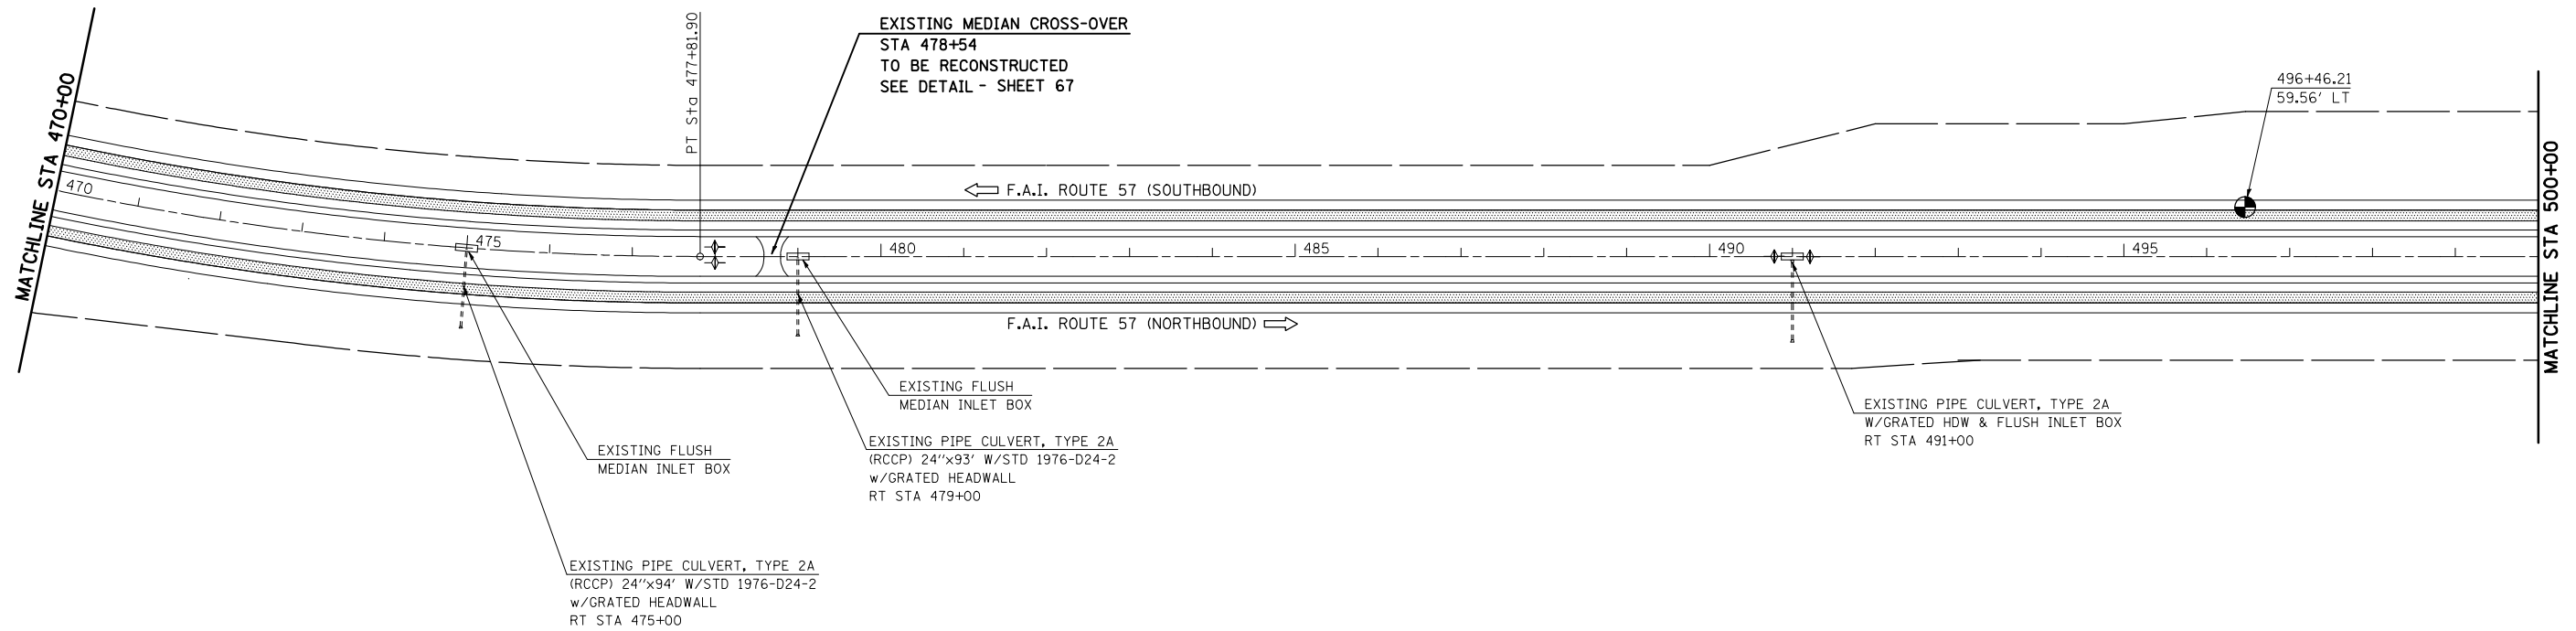

SEC. 2, T. 15 N., R. 8 E., 3RD P.M.



LEGEND	
	HMA SURFACE REMOVAL - 5"

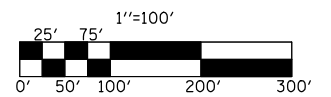

SEC. 1, T. 15 N., R. 8 E., 3RD P.M.

ILLINOIS DEPARTMENT OF TRANSPORTATION
PLAN VIEW
 F.A.I. ROUTE 57
 SECTION (15,21-25,21-26,27)RS-1
 DOUGLAS COUNTY

SCALE: 1" = 100'
 DATE: 01/19/06

DRAWN BY: J.P.
 CHECKED BY: K.D.

PLOT DATE = 8/21/2008
 FILE NAME = c:\projects\1501305 (v8)\100plans\1501305.dgn
 PLOT SCALE = 211.7647' / IN.
 USER NAME = sheehyjm