



F.A.U. RTE.	SECTION	COUNTY	TOTAL SHEETS	SHEET NO.
6406	1(BR-2)	MCLEAN	74	6
STA.		TO STA.		
FED. ROAD DIST. NO.	ILLINOIS	FED. AID PROJECT		

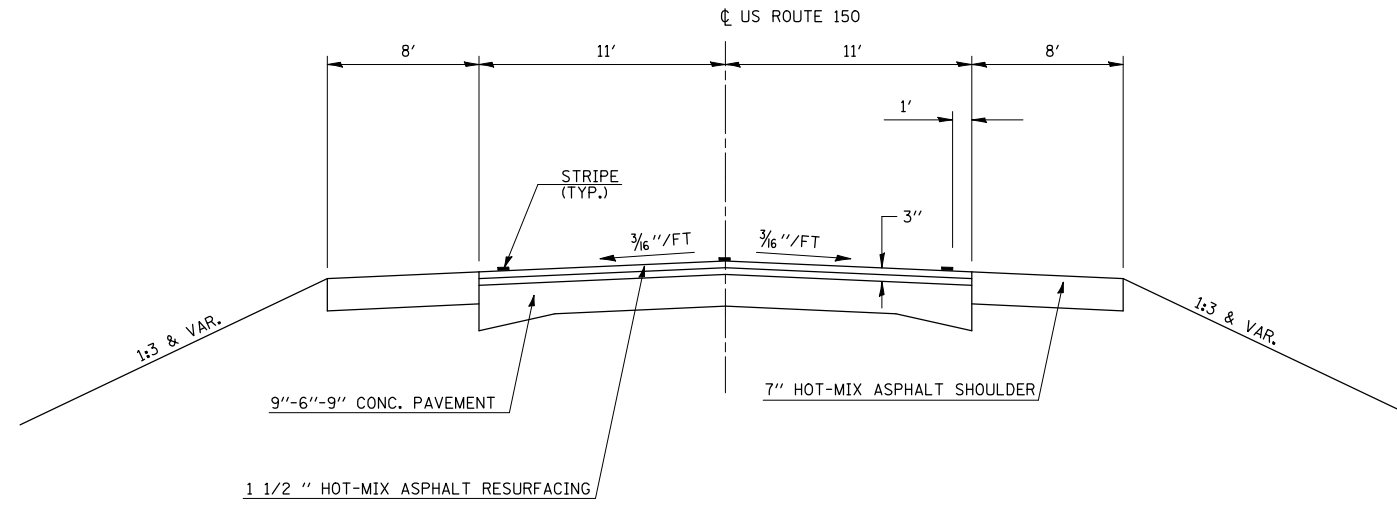

EXISTING TYPICAL CROSS SECTION

F.A.U. 6406 (US RTE. 150)
STATION 400+91.00 TO STATION 406+72.25

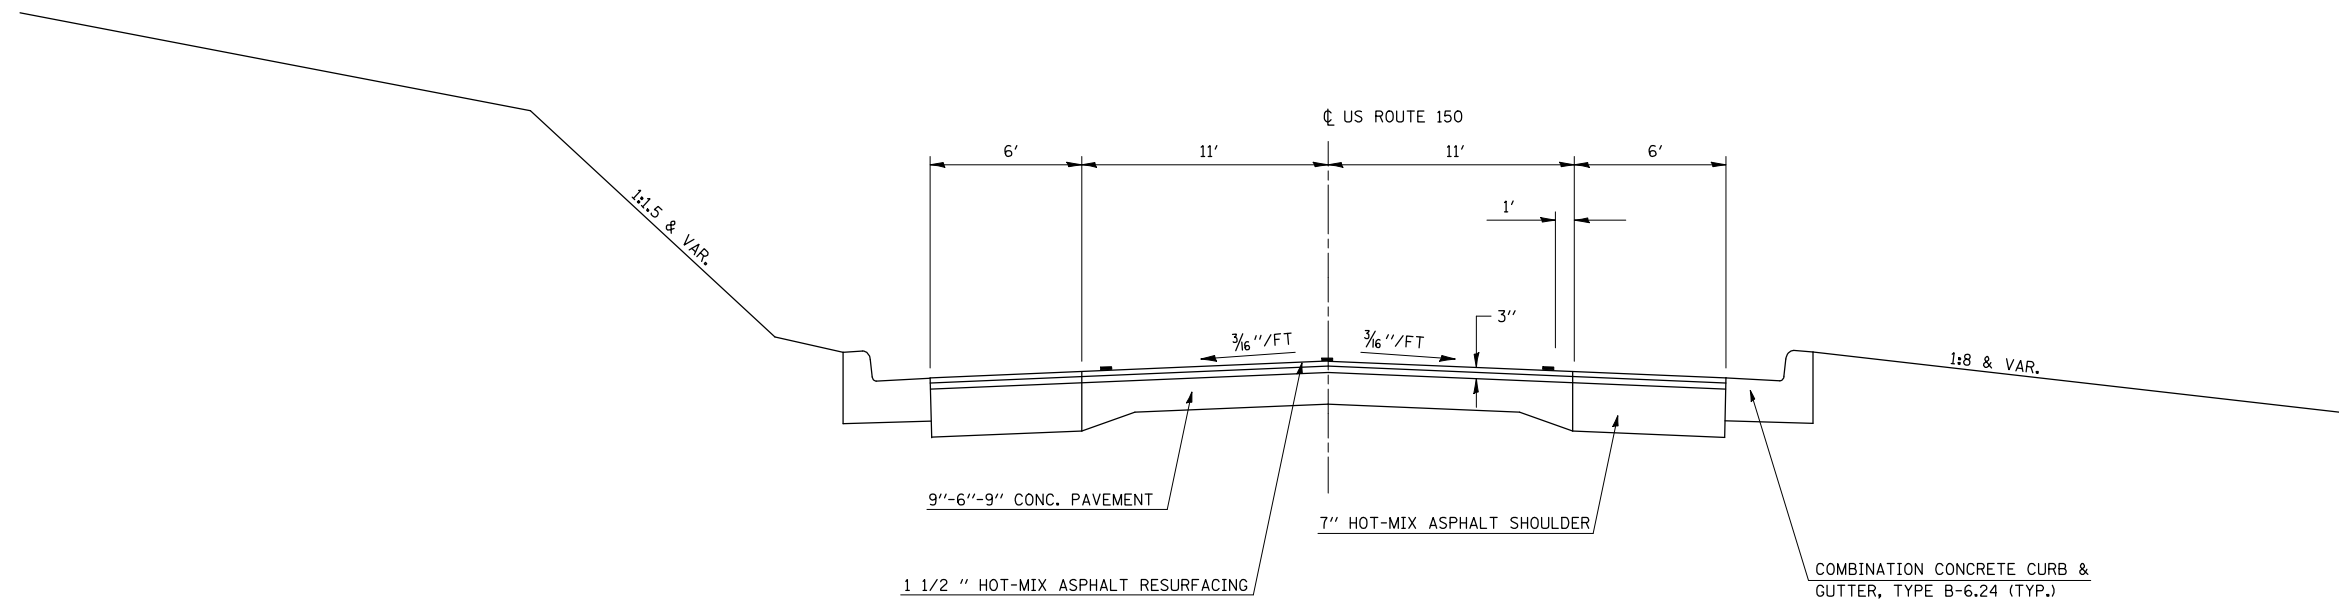

EXISTING TYPICAL CROSS SECTION

F.A.U. 6406 (US RTE. 150)
STATION 408+03.75 TO STATION 412+94.00

REVISIONS	
NAME	DATE

ILLINOIS DEPARTMENT OF TRANSPORTATION

EXISTING TYPICAL SECTIONS

SCALE: VERT.
HORIZ.
DATE 4/07

DRAWN BY MLO
CHECKED BY RMD

PLOT DATE = 8/26/2008
FILE NAME = c:\projects\6593706\1(BR)11.01.2007\submit\typical.dgn
PLOT SCALE = 42.3529 / IN.
USER NAME = stults,j