


F.A.U. RTE.	SECTION	COUNTY	TOTAL SHEETS	SHEET NO.
6406	1(BR-2)	MCLEAN	74	7
STA.		TO STA.		
FED. ROAD DIST. NO.	ILLINOIS	FED. AID PROJECT		

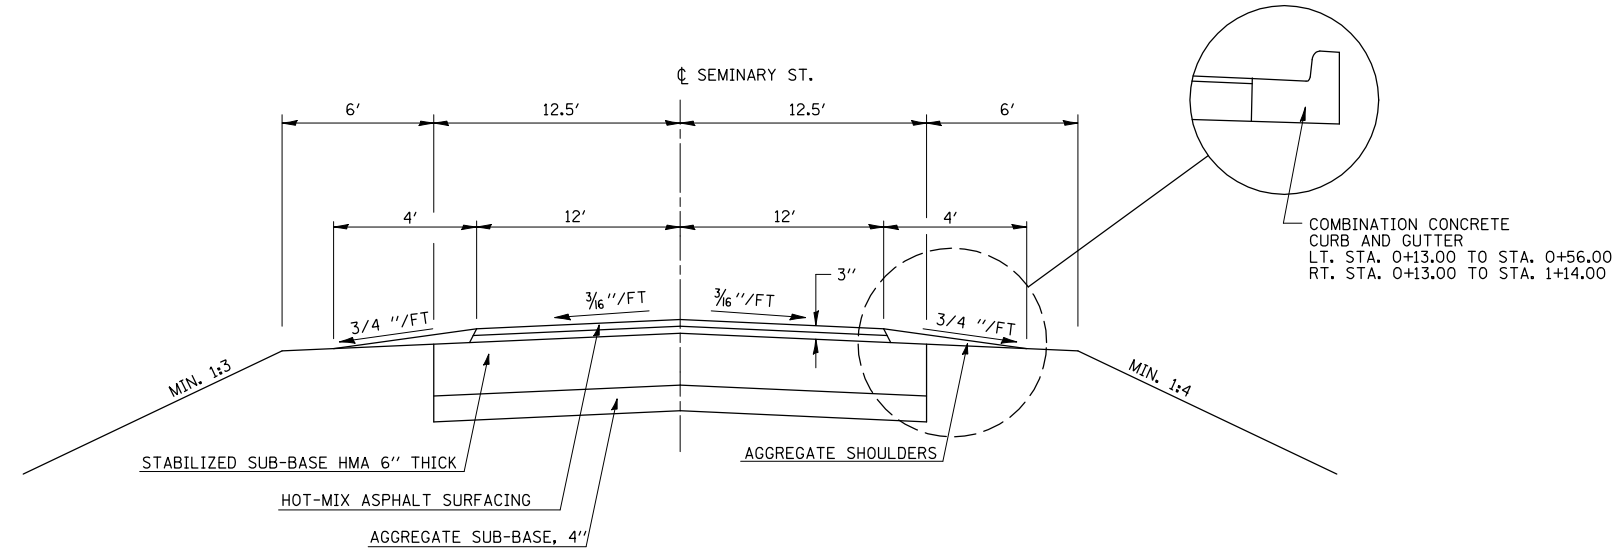

EXISTING TYPICAL CROSS SECTION

SEMINARY STREET
STATION 0+13.00 TO STATION 1+70.00

PLOT DATE = 8/20/2008
FILE NAME = c:\pro\pca\4593706 (v8)\11.01.2007 submittal\typical.dgn
PLOT SCALE = 42,3529 / IN.
USER NAME = stults,j

REVISIONS	
NAME	DATE

ILLINOIS DEPARTMENT OF TRANSPORTATION

EXISTING TYPICAL SECTIONS

SCALE: VERT.
HORIZ.
DATE 4/07

DRAWN BY MLO
CHECKED BY RMD