


| F.A.U. RTE. | SECTION | COUNTY | TOTAL SHEETS | SHEET NO. |
|---------------------|----------|------------------|--------------|-----------|
| 6406 | 1(BR-2) | MCLEAN | 74 | 8 |
| STA. | | TO STA. | | |
| FED. ROAD DIST. NO. | ILLINOIS | FED. AID PROJECT | | |

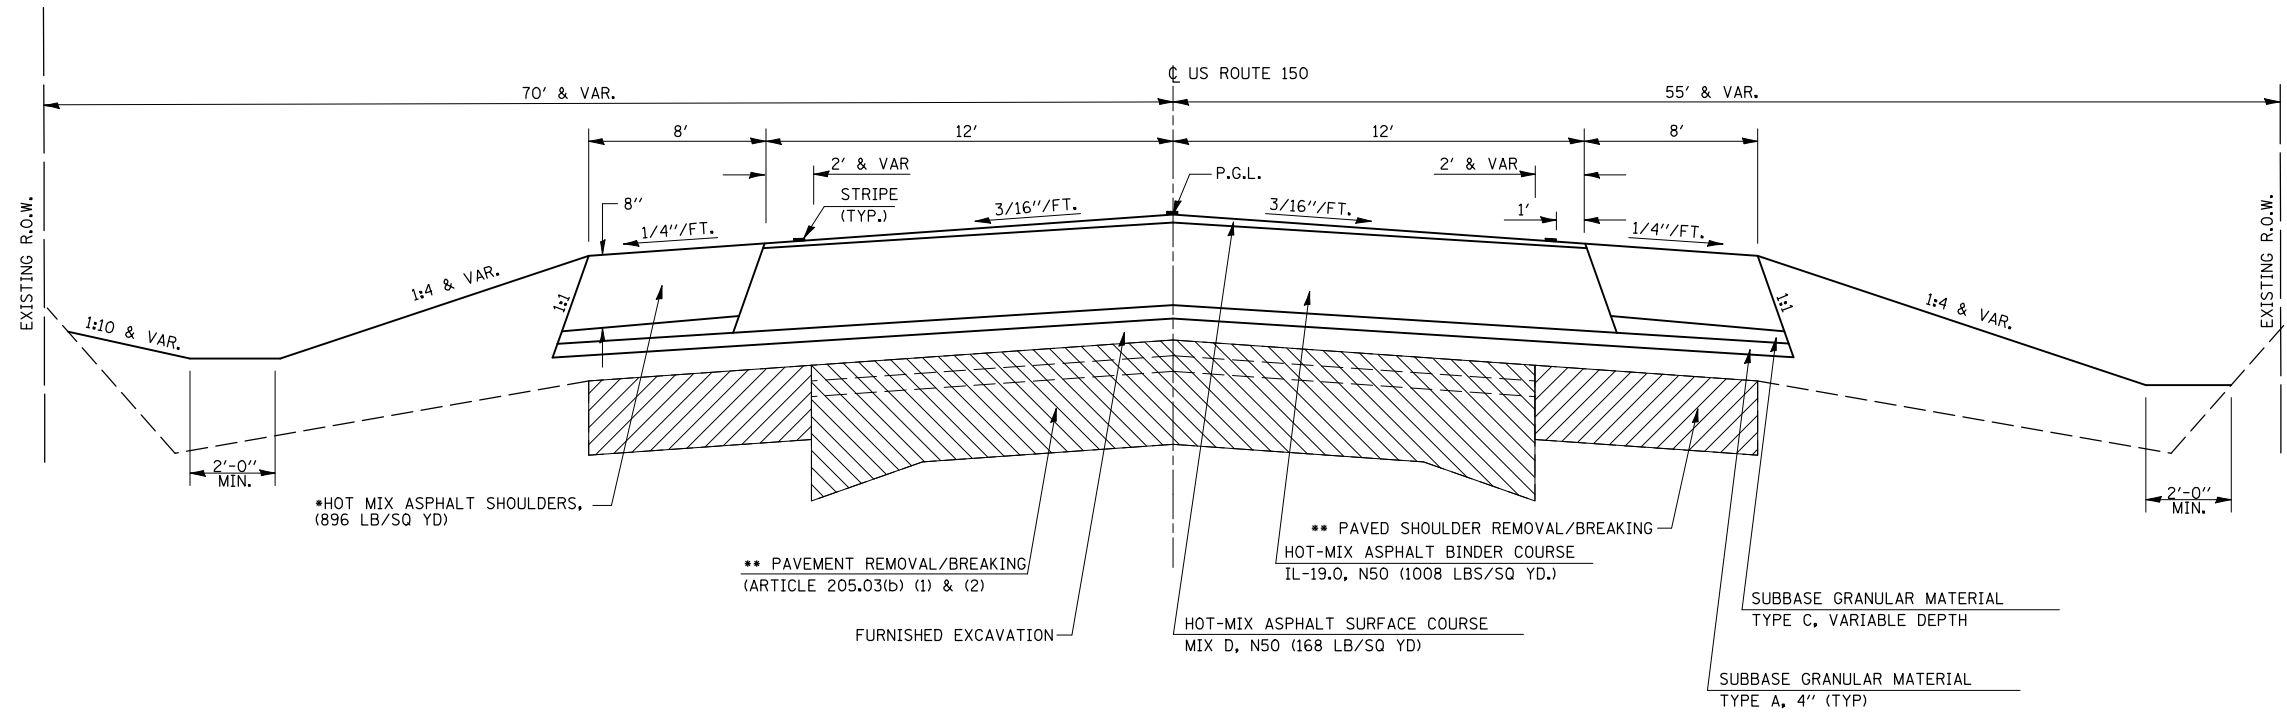

PROPOSED TYPICAL SECTION

STA. 400+91.00 TO STA. 406+19.75

• SEE MIXTURE REQUIREMENTS TABLE FOR SHOULDER MIXES TO BE USED

•• PAVEMENT REMOVAL STA. 401+05 TO STA. 403+25

NOTE: ALL HOT-MIX ASPHALT SHALL BE PLACED UTILIZING A STRINGLINE

| REVISIONS | |
|-----------|------|
| NAME | DATE |
| | |
| | |
| | |
| | |
| | |
| | |
| | |
| | |
| | |
| | |

ILLINOIS DEPARTMENT OF TRANSPORTATION

PROPOSED TYPICAL SECTIONS

SCALE: VERT. HORIZ. DATE 4/07

DRAWN BY MLO CHECKED BY RMD

PLOT DATE = 8/20/2008
 FILE NAME = c:\pro\peta\4593706 (v8)\11.01.2007 submittal\typical.dgn
 PLOT SCALE = 42.3529 / IN.
 USER NAME = stults,j