


F.A.U. RTE.	SECTION	COUNTY	TOTAL SHEETS	SHEET NO.
6406	1(BR-2)	MCLEAN	74	9
STA. 6406		TO STA. 6407		
FED. ROAD DIST. NO.	ILLINOIS	FED. AID PROJECT		

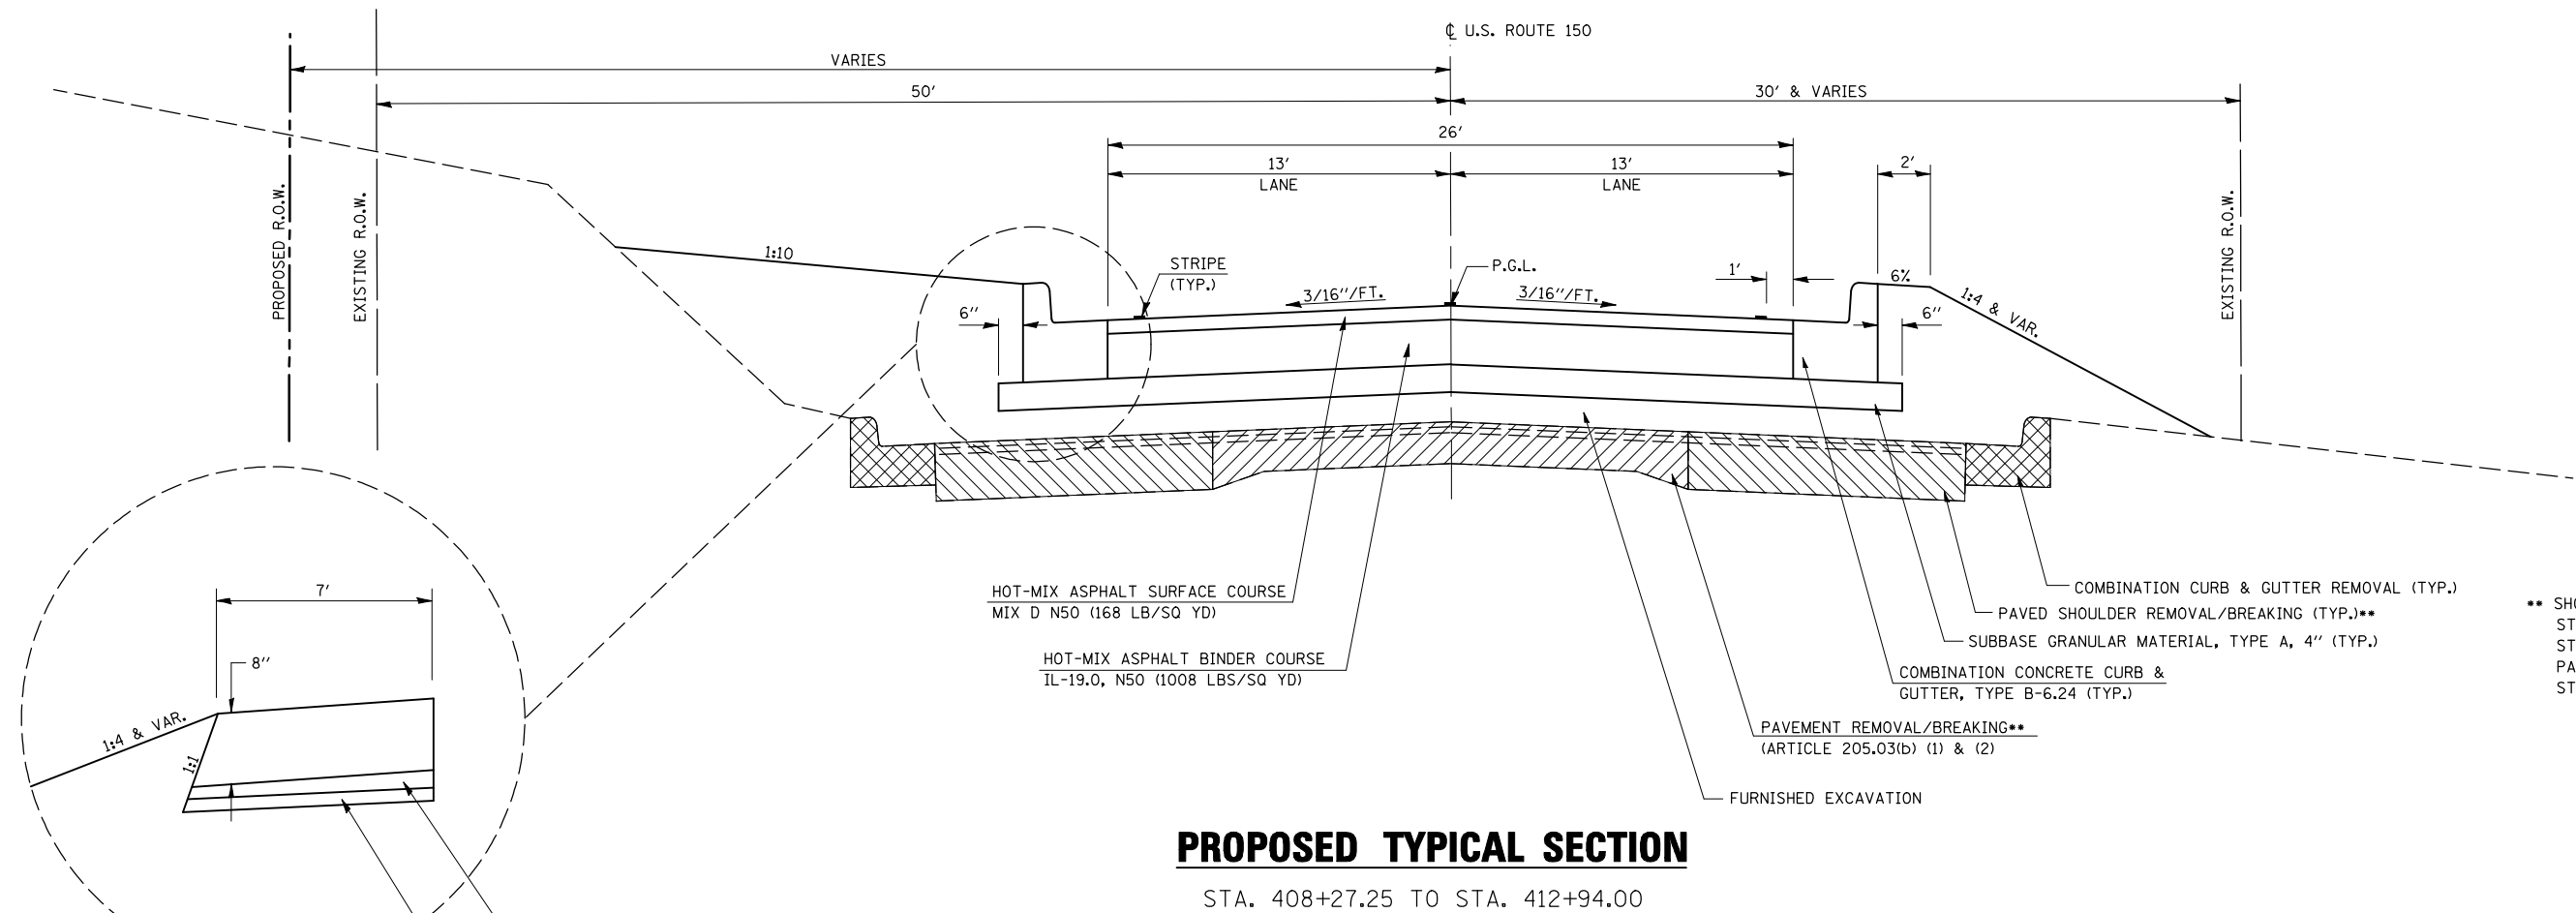

•• SHOULDER REMOVAL
STA. 412+00 TO STA. 412+59 RT
STA. 412+00 TO STA. 412+84 LT
PAVEMENT REMOVAL
STA. 411+62 TO STA. 412+69

NOTE: ALL HOT-MIX ASPHALT SHALL
BE PLACED UTILIZING A STRINGLINE

•HOT MIX ASPHALT SHOULDERS (896 LB/SQ YD)
LT. STA 408+27.25 TO LT. STA 409+25.00

• SEE MIXTURE REQUIREMENTS TABLE
FOR SHOULDER MIXES TO BE USED

REVISIONS	
NAME	DATE

ILLINOIS DEPARTMENT OF TRANSPORTATION

PROPOSED TYPICAL SECTIONS

SCALE: VERT.
HORIZ.
DATE 4/07

DRAWN BY MLO
CHECKED BY RMD

PLOT DATE = 8/26/2008
 FILE NAME = c:\projects\6503706\1(BR)11.01.2007\submit\typical.dgn
 PLOT SCALE = 4.23629 / IN.
 USER NAME = stults,j