



F.A.U. RTE.	SECTION	COUNTY	TOTAL SHEETS	SHEET NO.
6406	1(BR-2)	MCLEAN	74	10
STA.		TO STA.		
FED. ROAD DIST. NO.	ILLINOIS	FED. AID PROJECT		

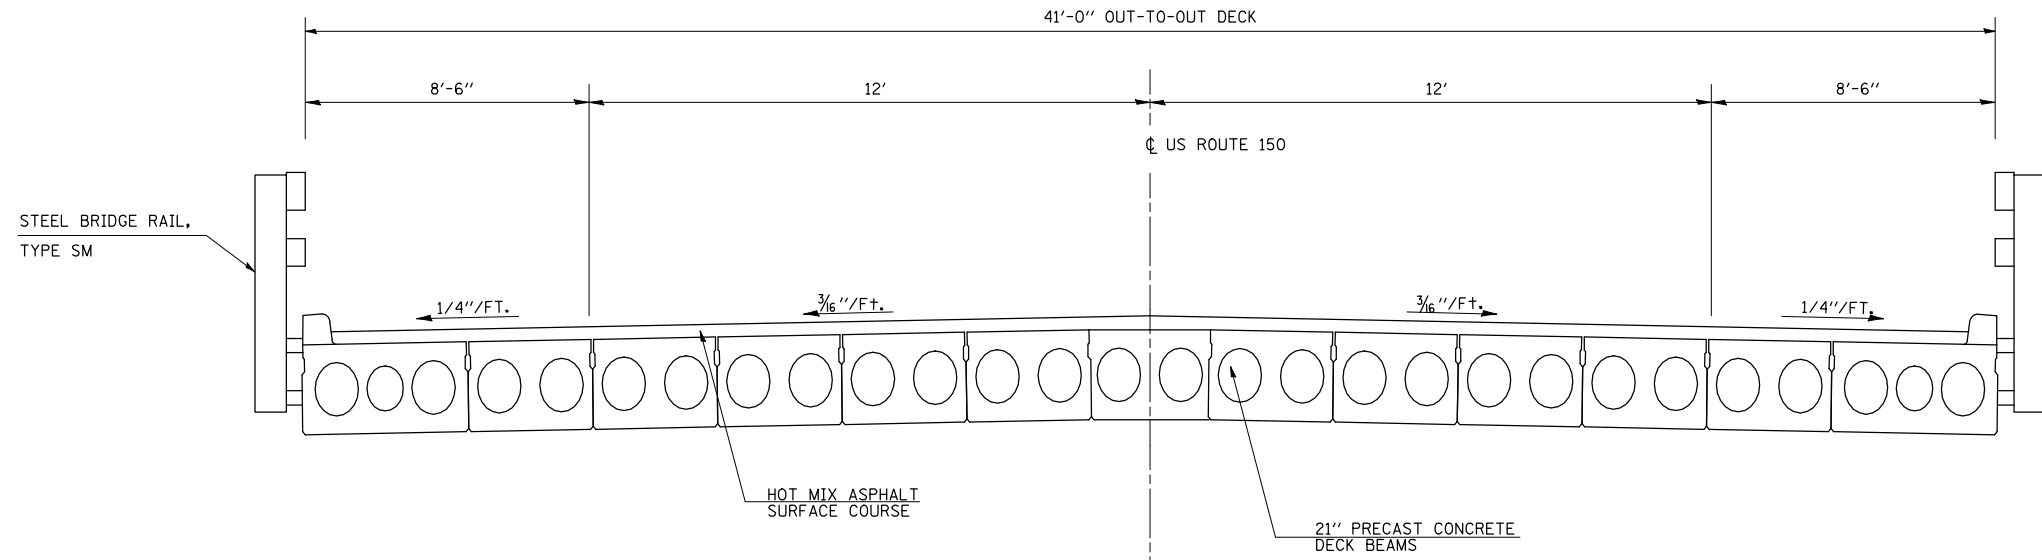

**EXISTING STRUCTURE CROSS SECTION**  
**S.N. 057-0181**

STATION 406+72.25 TO STATION 408+03.75

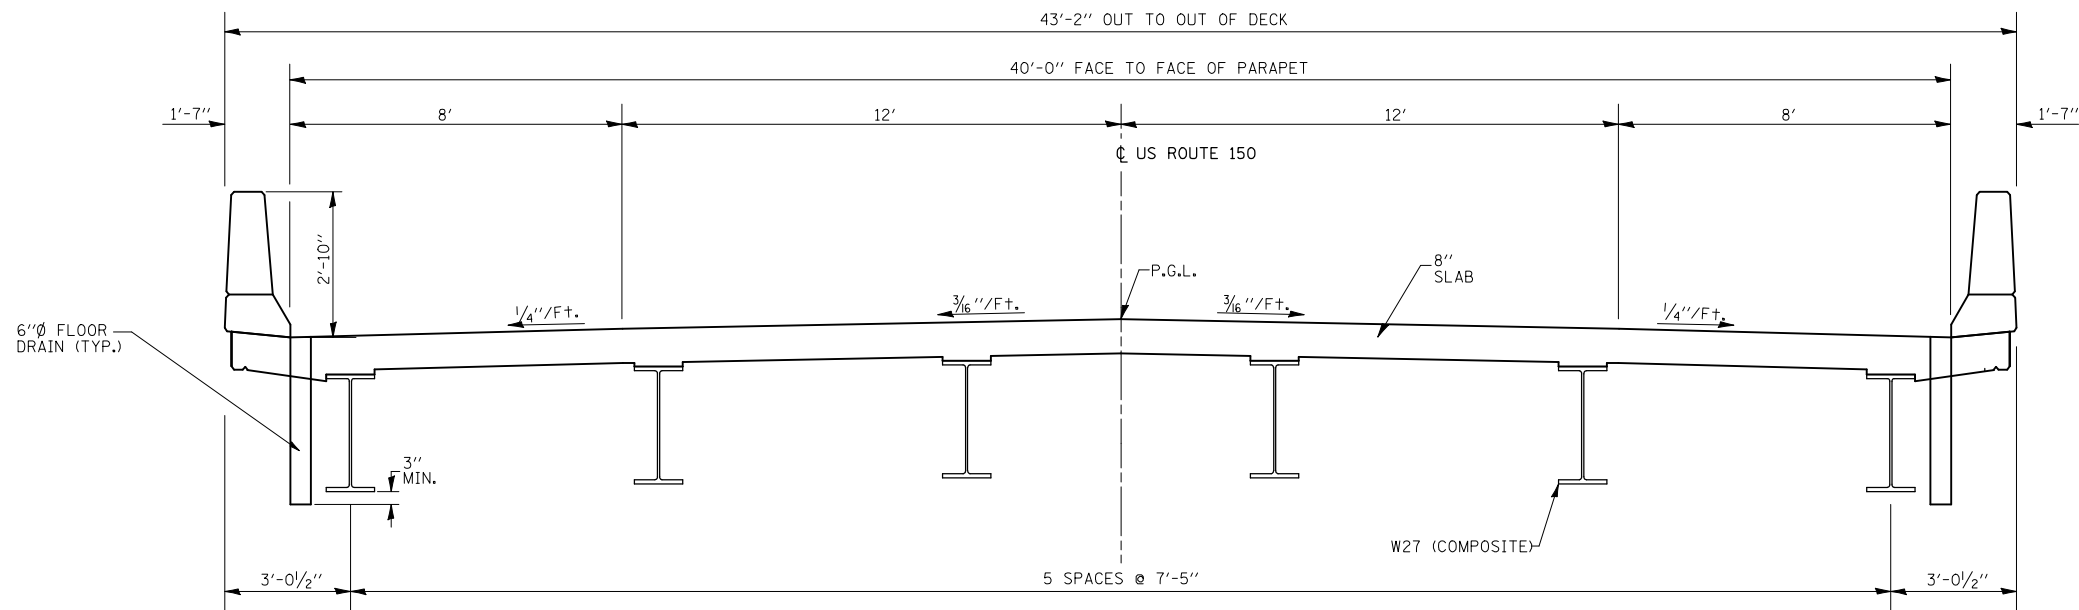

**PROPOSED STRUCTURE CROSS SECTION**  
**S.N. 057-0246**

STATION 406+49.75 TO STATION 407+97.25

REVISIONS	
NAME	DATE

ILLINOIS DEPARTMENT OF TRANSPORTATION

**EXISTING TYPICAL SECTIONS**

SCALE: VERT.  
HORIZ.  
DATE 4/07

DRAWN BY MLO  
CHECKED BY RMD

PLOT DATE = 8/20/2008  
FILE NAME = c:\pro\peta\593706 (v8)\11.01.2007 submittal\ypical.dgn  
PLOT SCALE = 42.3529 / IN.  
USER NAME = stults,j