


F.A.U. RTE.	SECTION	COUNTY	TOTAL SHEETS	SHEET NO.
6406	1(BR-2)	MCLEAN	74	11
STA.		TO STA.		
FED. ROAD DIST. NO.	ILLINOIS	FED. AID PROJECT		

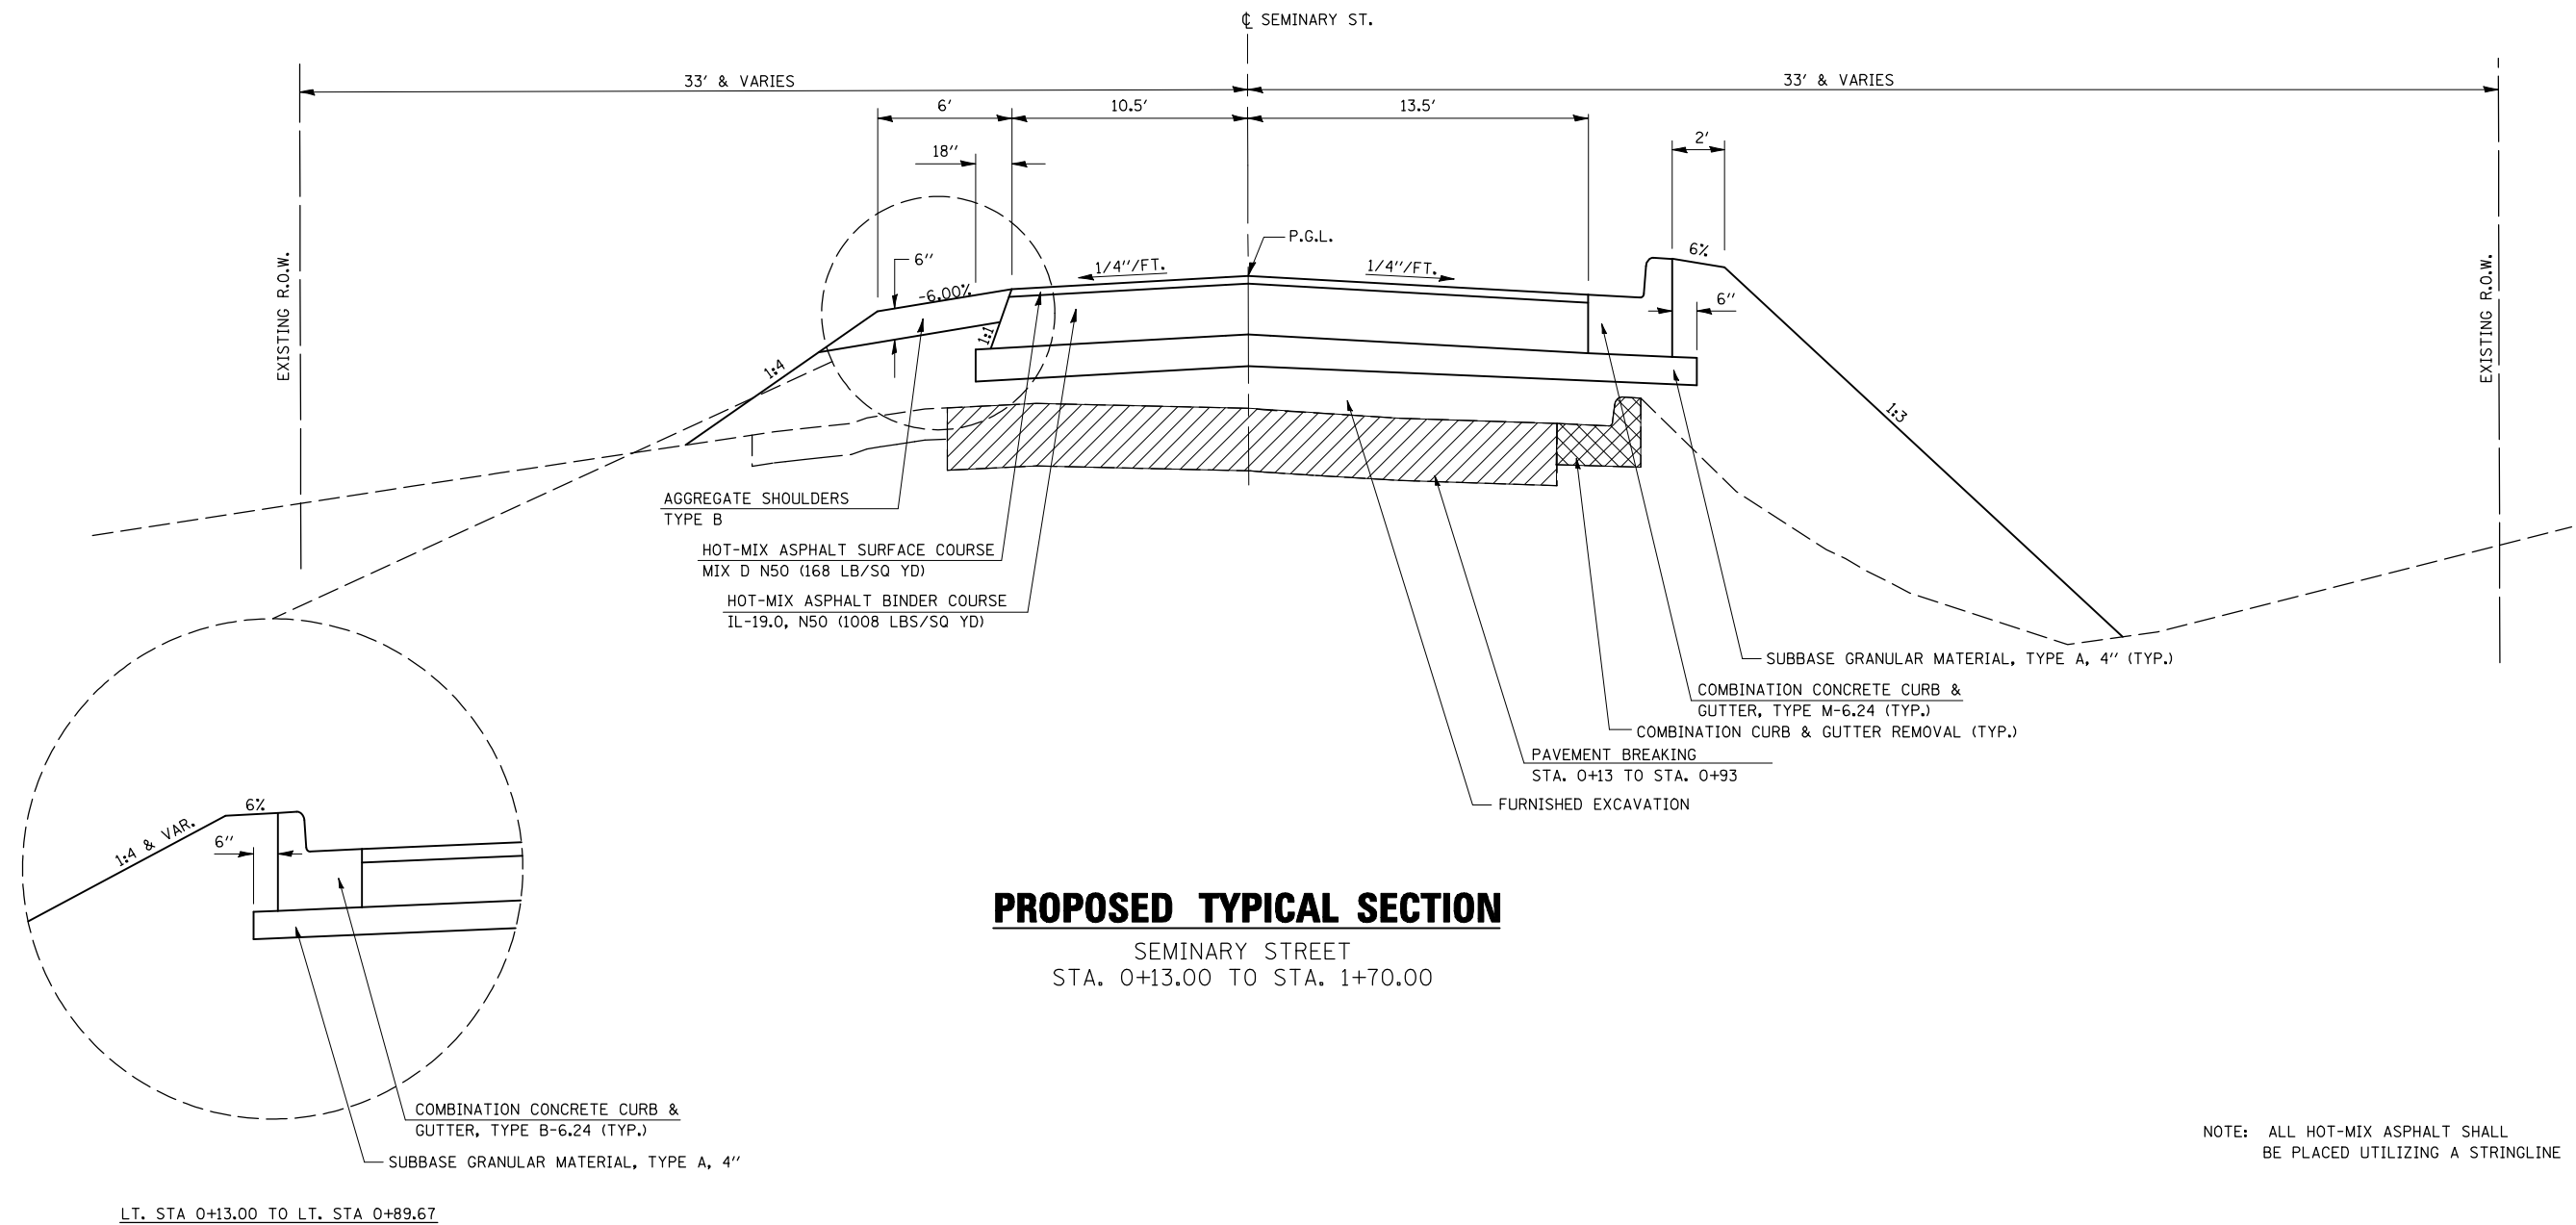

NOTE: ALL HOT-MIX ASPHALT SHALL BE PLACED UTILIZING A STRINGLINE

REVISIONS	
NAME	DATE

ILLINOIS DEPARTMENT OF TRANSPORTATION

PROPOSED TYPICAL SECTIONS

SCALE: VERT. / HORIZ. / DATE 4/07

DRAWN BY MLO / CHECKED BY RMD

PLOT DATE = 8/20/2008
FILE NAME = c:\projects\6593706\1\8\11.01.2007\submit\typical.dgn
PLOT SCALE = 4.23529 / IN.
USER NAME = stults,j