

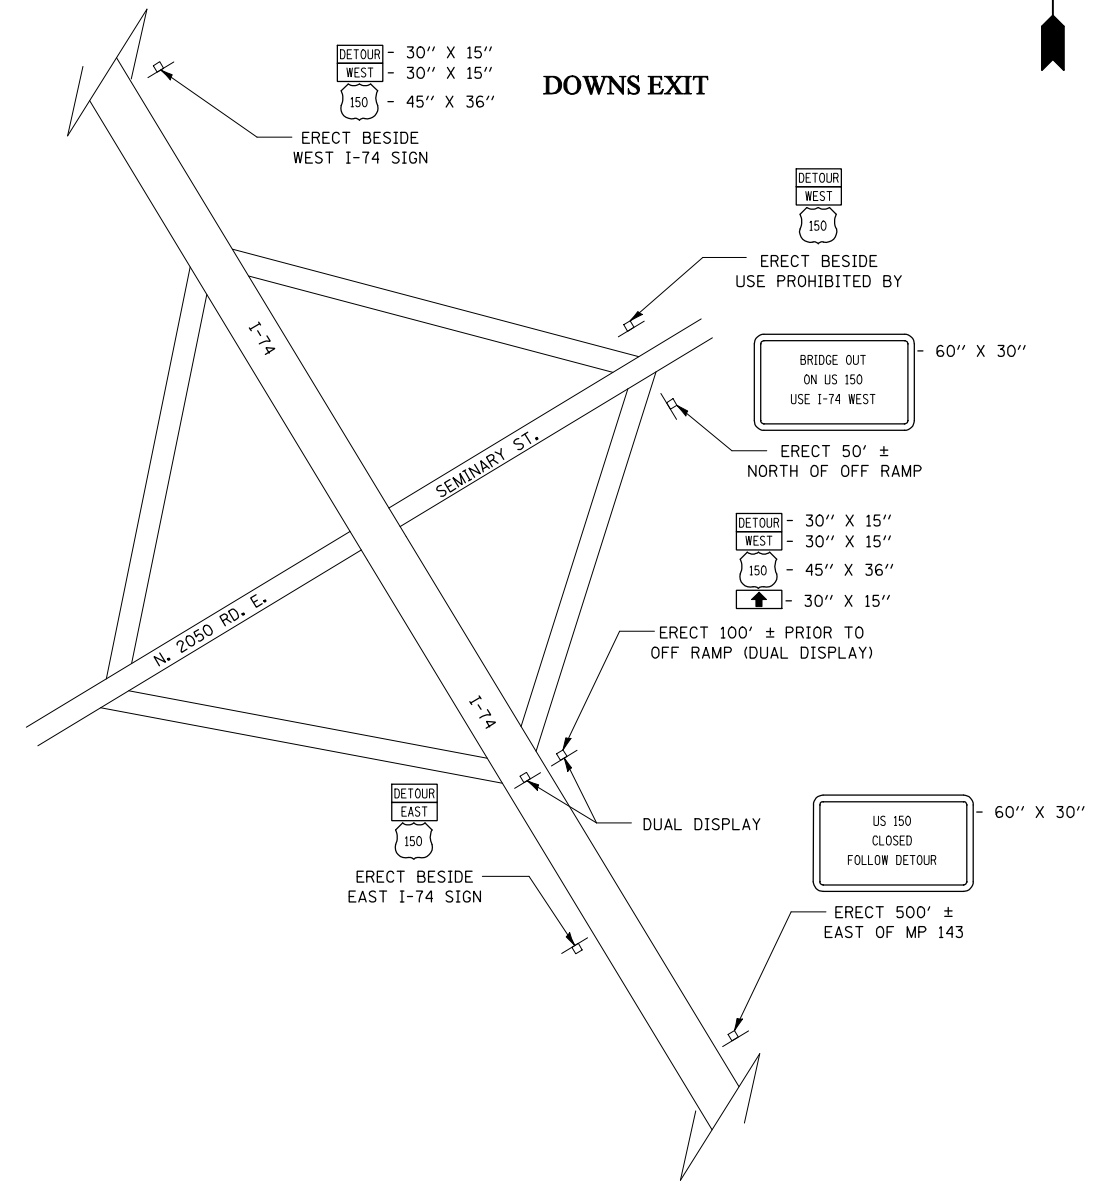


F.A.U. RTE.	SECTION	COUNTY	TOTAL SHEETS	SHEET NO.
6406	1(BR-2)	MCLEAN	74	20
STA.		TO STA.		
FED. ROAD DIST. NO.	ILLINOIS	FED. AID PROJECT		

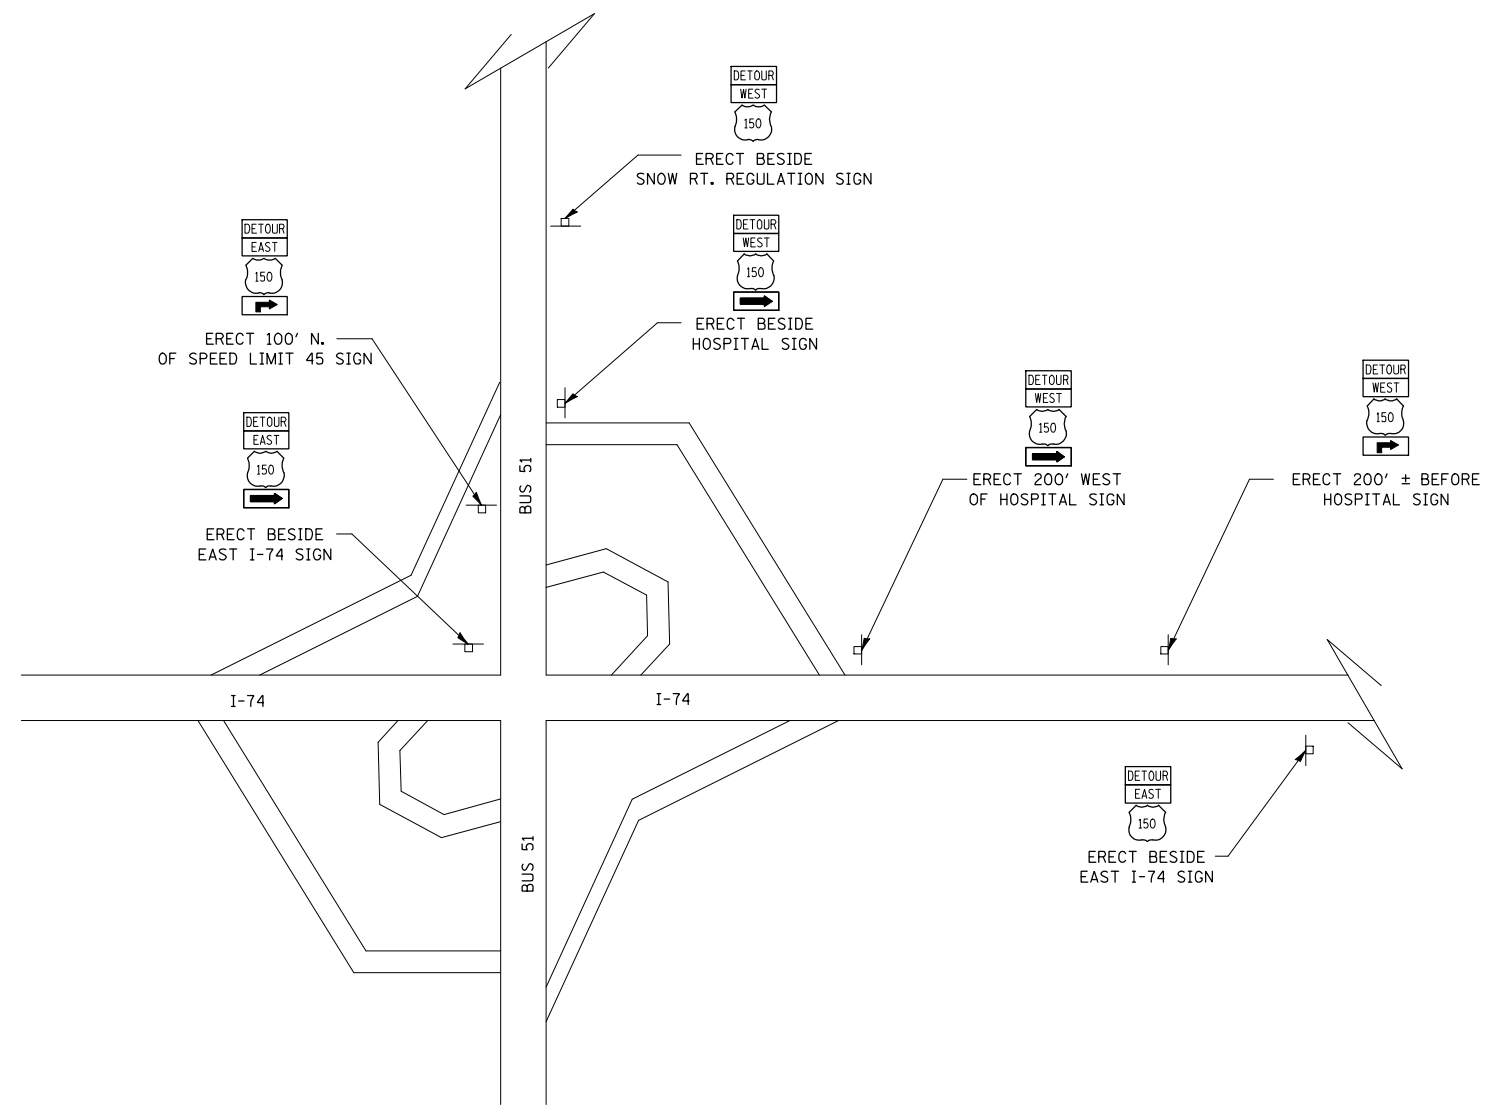

LEGEND

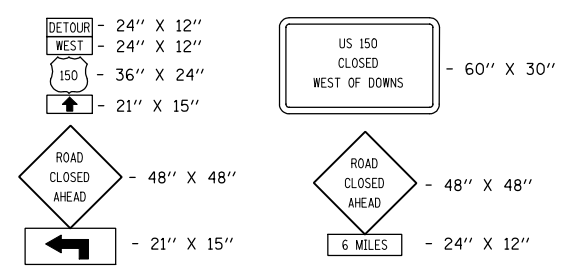

NOTE: SIZE OF SIGNS SHALL BE AS SHOWN IN THE LEGEND UNLESS OTHERWISE NOTED

REVISIONS	
NAME	DATE

ILLINOIS DEPARTMENT OF TRANSPORTATION

DETOUR SIGNING DETAILS  
SHEET 2 OF 5

SCALE: VERT. / HORIZ. / DATE

DRAWN BY: RJC  
CHECKED BY: /

PLOT DATE = 8/21/2008  
FILE NAME = c:\proje\6583706 (v8)\11.01.2007 submittal\detoursigning.dgn  
PLOT SCALE = 1/8"=1'-0" / IN.  
USER NAME = stults,j