
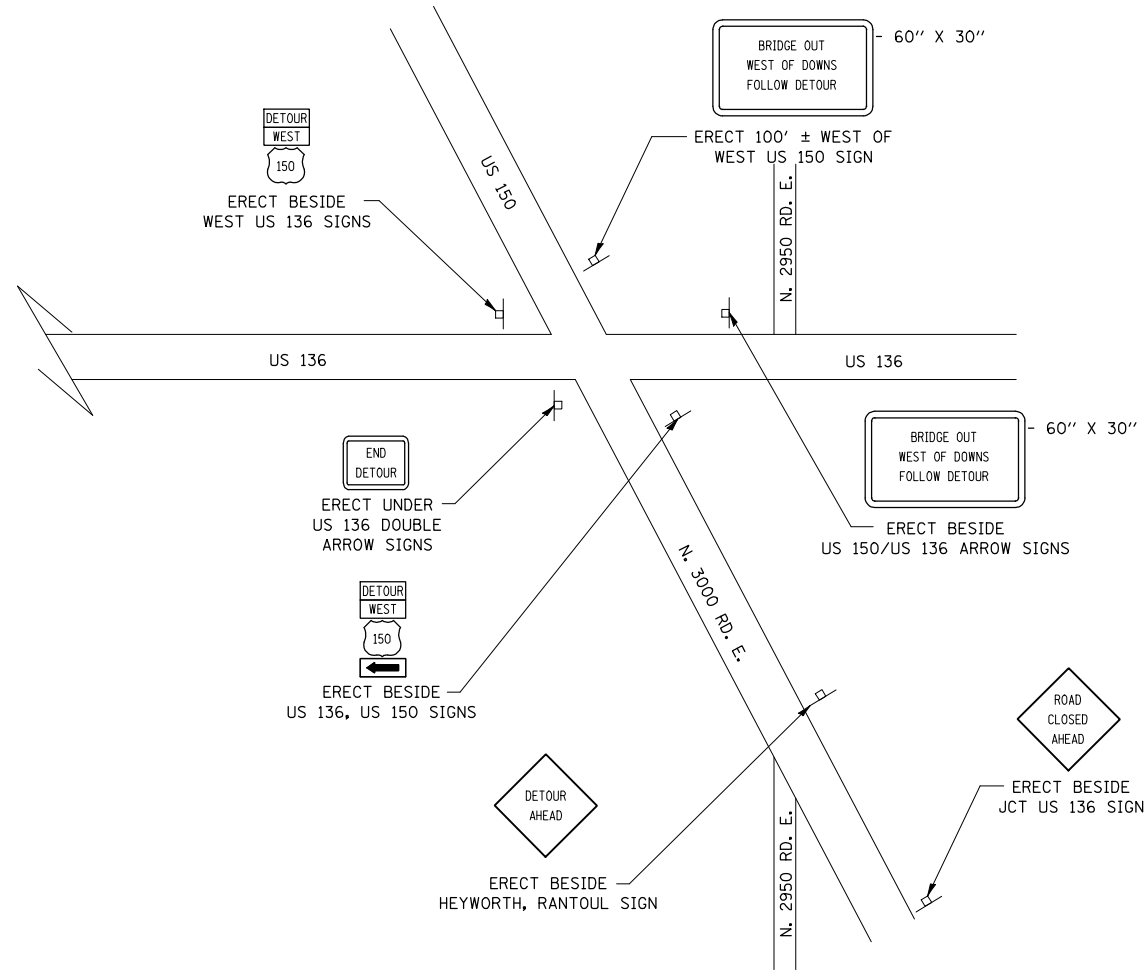


F.A.U. RTE.	SECTION	COUNTY	TOTAL SHEETS	SHEET NO.
6406	1(BR-2)	MCLEAN	74	22
STA.		TO STA.		
FED. ROAD DIST. NO.	ILLINOIS	FED. AID PROJECT		

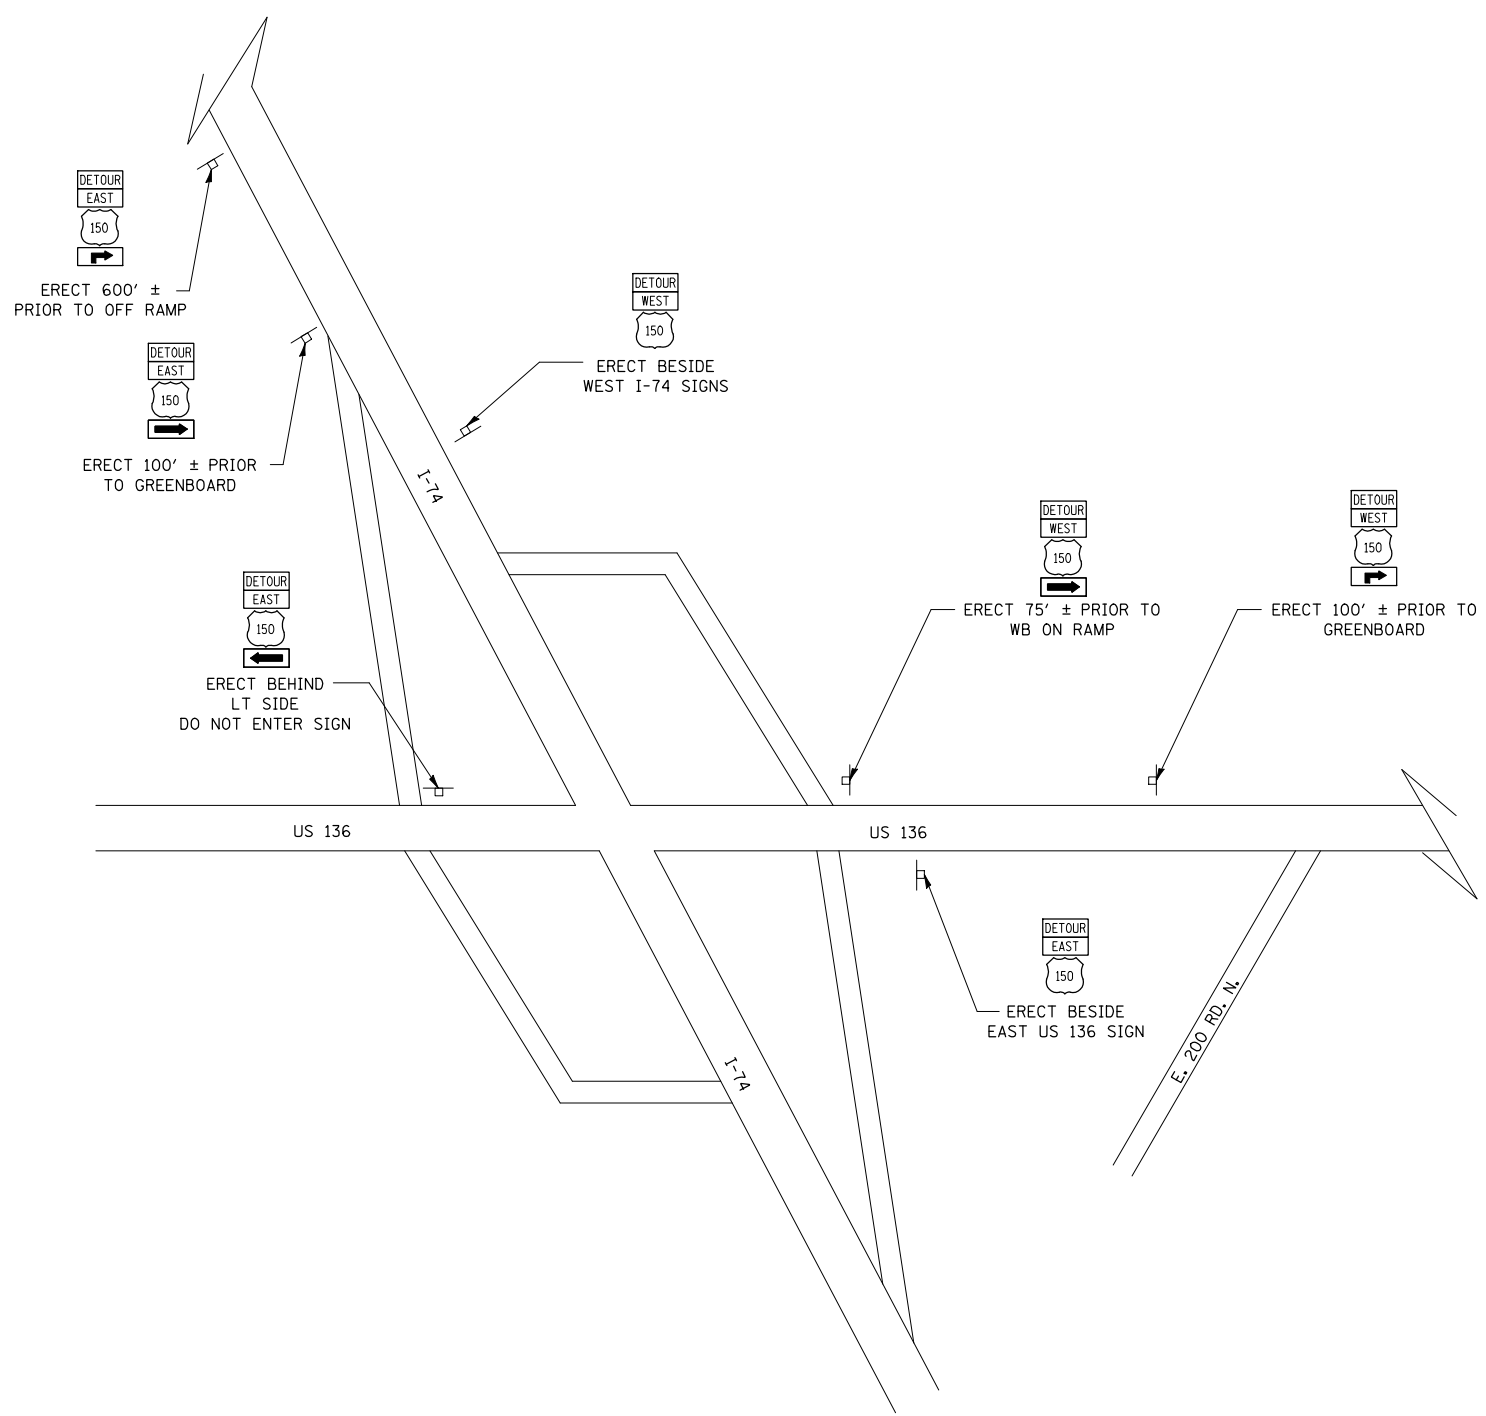

LEGEND

- 24" X 12"	- 60" X 30"
- 36" X 24"	- 48" X 48"
- 21" X 15"	- 48" X 48"
- 21" X 15"	- 24" X 12"

NOTE: SIZE OF SIGNS SHALL BE AS SHOWN IN THE LEGEND UNLESS OTHERWISE NOTED

REVISIONS	
NAME	DATE

ILLINOIS DEPARTMENT OF TRANSPORTATION
DETOUR SIGNING DETAILS
 SHEET 4 OF 5
 SCALE: VERT. / HORIZ.
 DATE: / /
 DRAWN BY: RJC
 CHECKED BY: /

PLOT DATE = 8/21/2008
 FILE NAME = c:\p\projects\6583706\1(BR)11.01.2007\submit\detoursigning.dgn
 PLOT SCALE = 1/8" = 1' / IN.
 USER NAME = stults,j