
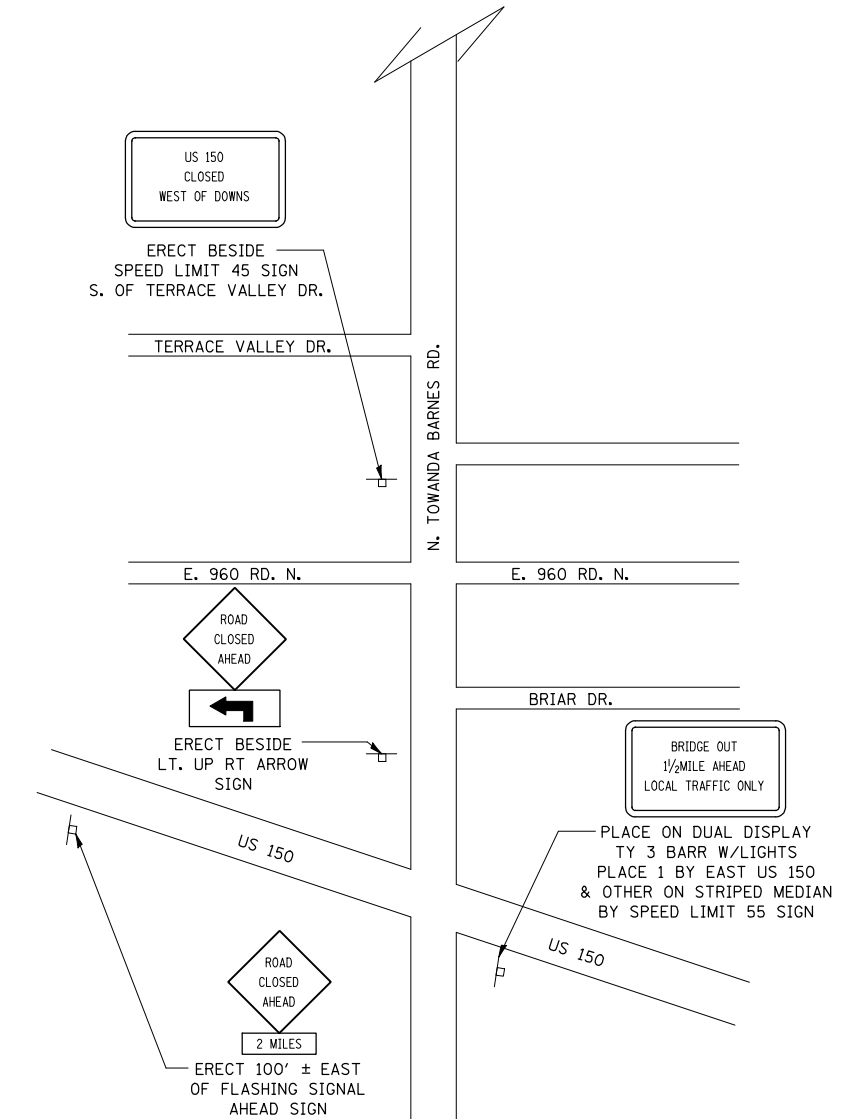


F.A.U. RTE.	SECTION	COUNTY	TOTAL SHEETS	SHEET NO.
6406	1(BR-2)	MCLEAN	74	23
STA.		TO STA.		
FED. ROAD DIST. NO.	ILLINOIS	FED. AID PROJECT		

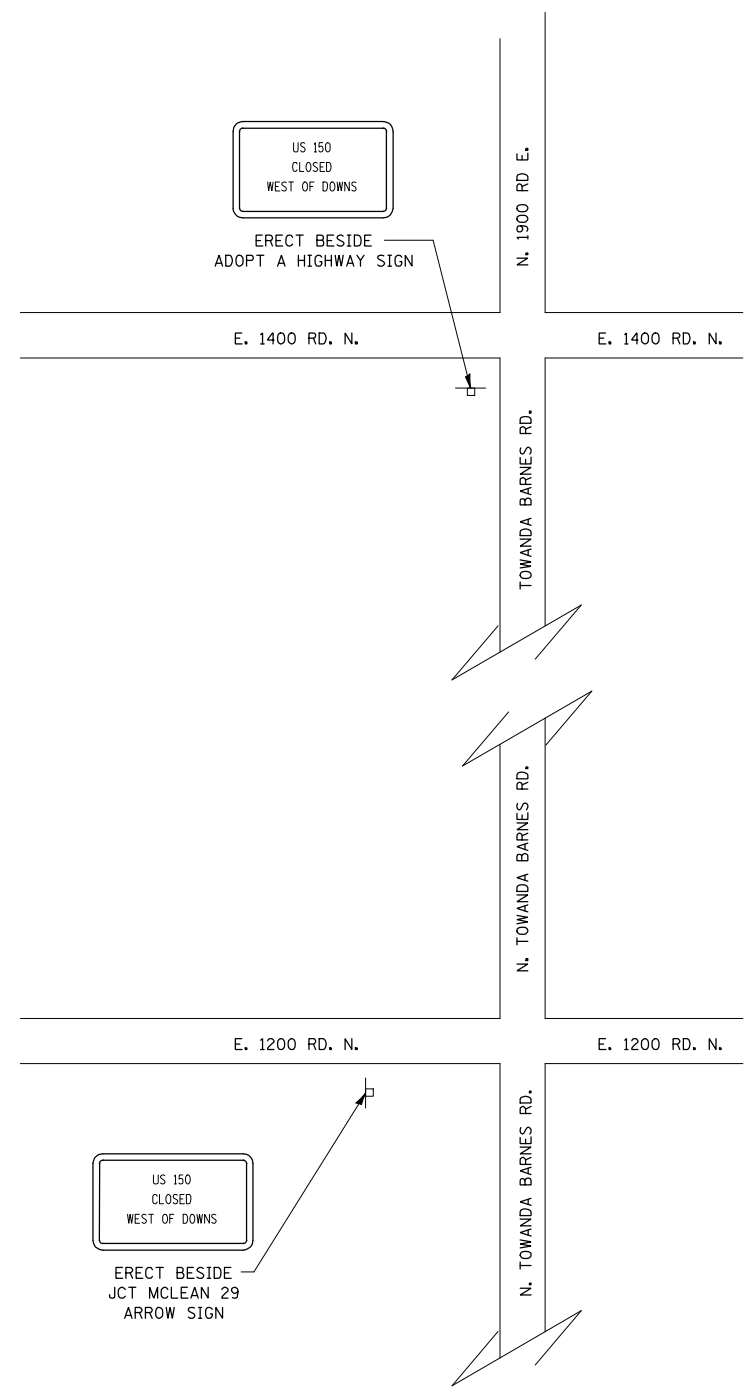

LEGEND

- 24" X 12" - 36" X 24" - 21" X 15" - 48" X 48" - 21" X 15"	- 60" X 30" - 48" X 48" - 24" X 12"
---	---

NOTE: SIZE OF SIGNS SHALL BE AS SHOWN IN THE LEGEND UNLESS OTHERWISE NOTED

REVISIONS	
NAME	DATE

ILLINOIS DEPARTMENT OF TRANSPORTATION

DETOUR SIGNING DETAILS
SHEET 5 OF 5

SCALE: VERT. / HORIZ.
DATE

DRAWN BY RJC
CHECKED BY

PLOT DATE = 8/21/2008
 FILE NAME = c:\proje\6593706\1\8\11.01.2007\submit\detoursigning.dgn
 PLOT SCALE = 1/8"=1'-0"
 USER NAME = stults,j