



| F.A.U. RTE.         | SECTION  | COUNTY           | TOTAL SHEETS | SHEET NO. |
|---------------------|----------|------------------|--------------|-----------|
| 6406                | 1(BR-2)  | MCLEAN           | 74           | 48        |
| STA.                |          | TO STA.          |              |           |
| FED. ROAD DIST. NO. | ILLINOIS | FED. AID PROJECT |              |           |

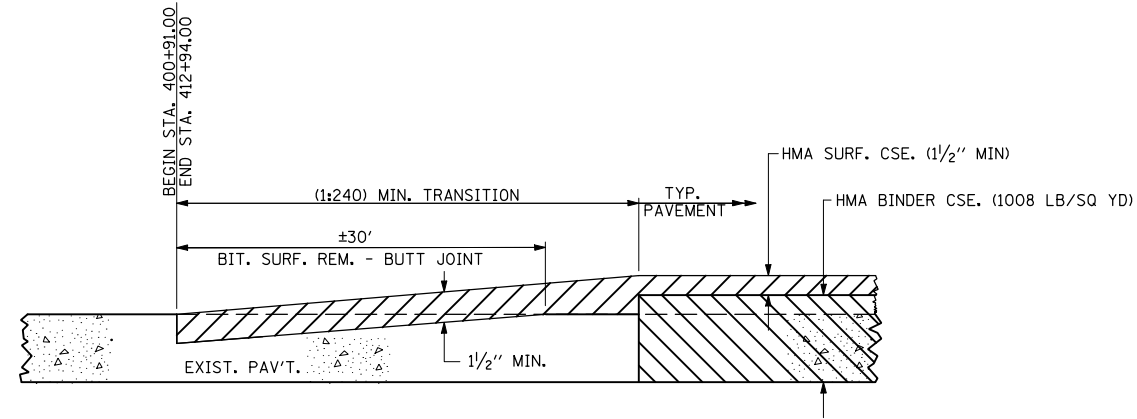

**BUTT JOINT DETAIL**

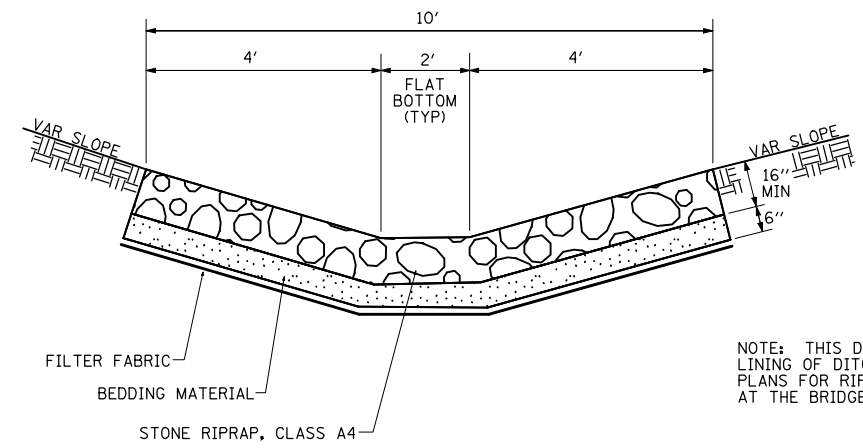

NOTE: THIS DETAIL IS FOR RIP RAP LINING OF DITCHES. SEE BRIDGE PLANS FOR RIP RAP PROTECTION AT THE BRIDGE.

**DETAIL OF STONE RIPRAP, CLASS A4**

PLOT DATE = 8/21/2008  
 FILE NAME = c:\projects\6593706 (v8)\11.01.2007 submittal\details.dgn  
 PLOT SCALE = 1/8"=1'-0" / IN.  
 USER NAME = stults,j

| REVISIONS |      |
|-----------|------|
| NAME      | DATE |
|           |      |
|           |      |
ILLINOIS DEPARTMENT OF TRANSPORTATION

**ROADWAY DETAILS**

SCALE: VERT.  
 HORIZ.  
 DATE

DRAWN BY  
 CHECKED BY