

F.A.U. RTE.	SECTION	COUNTY	TOTAL SHEETS	SHEET NO.
6406	1(BR-2)	MCLEAN	74	56
STA. 401+50.00		TO STA. 401+50.00		
FED. ROAD DIST. NO.		ILLINOIS FED. AID PROJECT		


BY	DATE

NO.	AREAS CHECKED

BY	DATE

NO.	AREAS CHECKED

PLOT DATE = 8/21/2008
 FILE NAME = I:\11.01.2008\6406\1(BR-2)\6406156.dgn
 PLOT SCALE = 1/8"=1'-0"
 USER NAME = stull, j

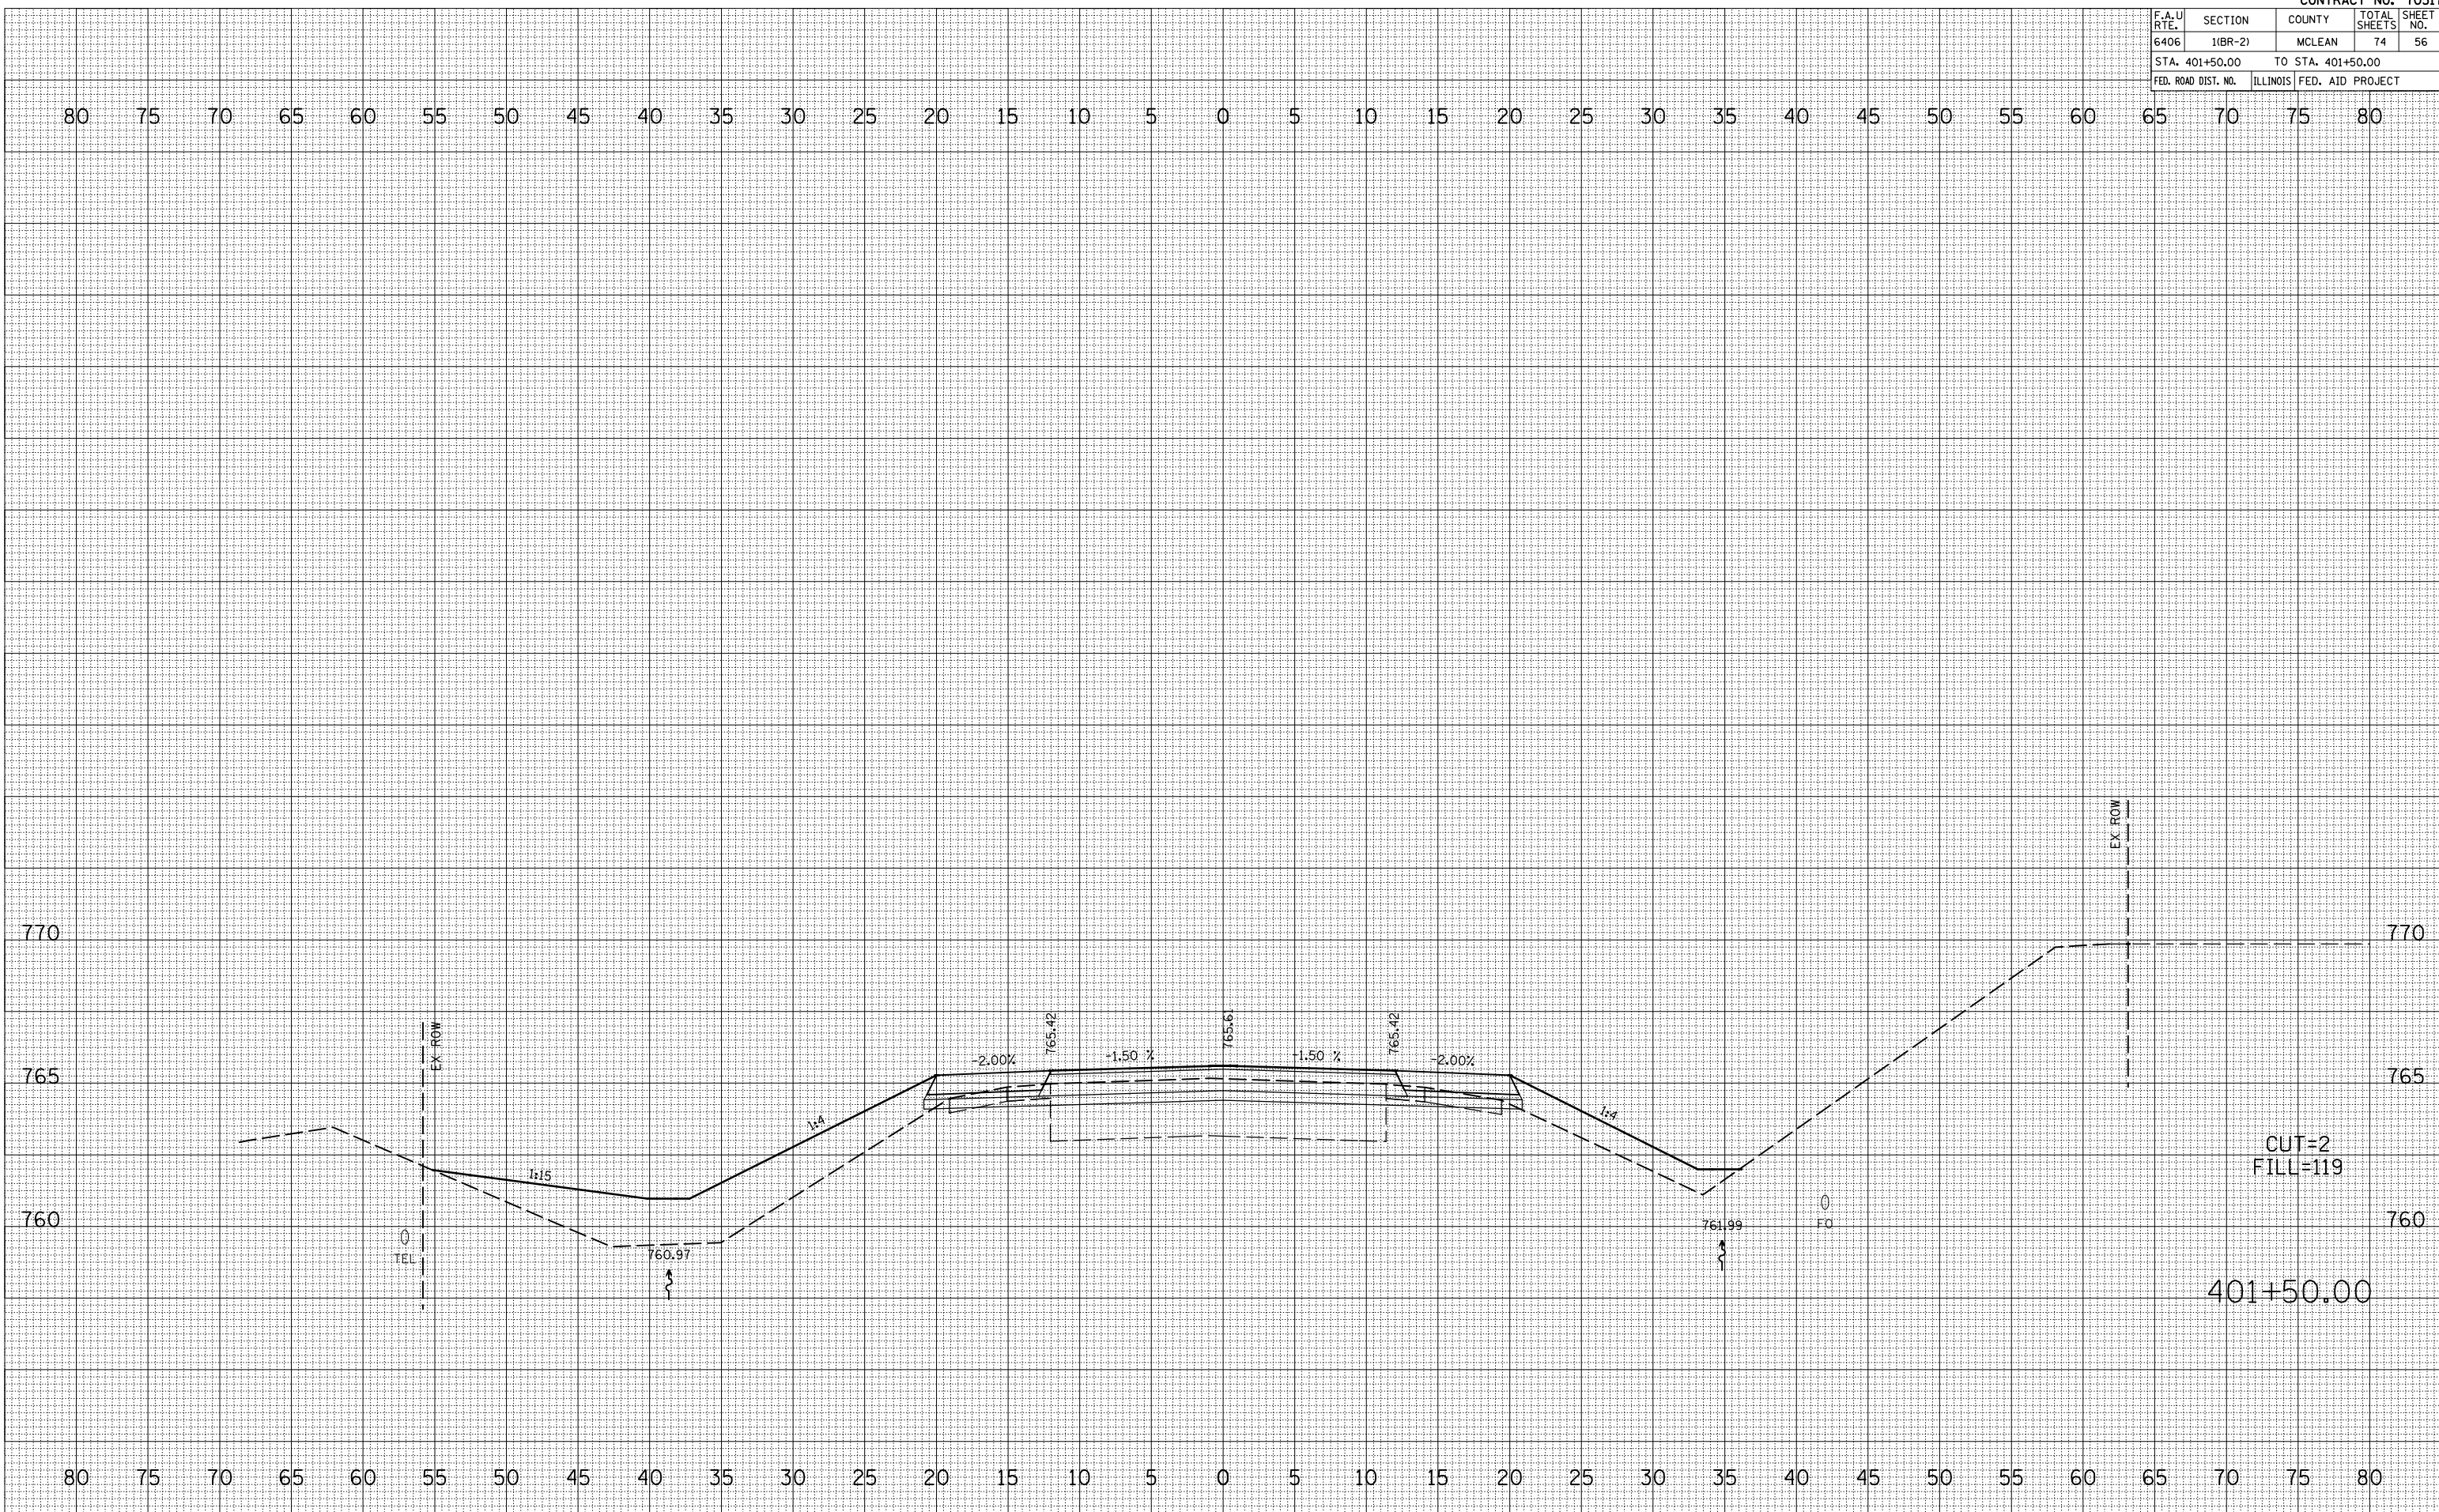

CUT=2
 FILL=119
 401+50.00