

F.A.U. RTE.	SECTION	COUNTY	TOTAL SHEETS	SHEET NO.
6406	1(BR-2)	MCLEAN	74	59
STA. 404+00.00		TO STA. 404+00.00		
FED. ROAD DIST. NO.	ILLINOIS	FED. AID PROJECT		

BY	DATE


NO.	AREAS CHECKED

BY	DATE

NO.	AREAS CHECKED

PLOT DATE = 8/21/2008  
 FILE NAME = I:\11.01.2008\6406\1(BR-2)\640603706.dwg  
 PLOT SCALE = 1/8"=1'-0"  
 USER NAME = stull, j

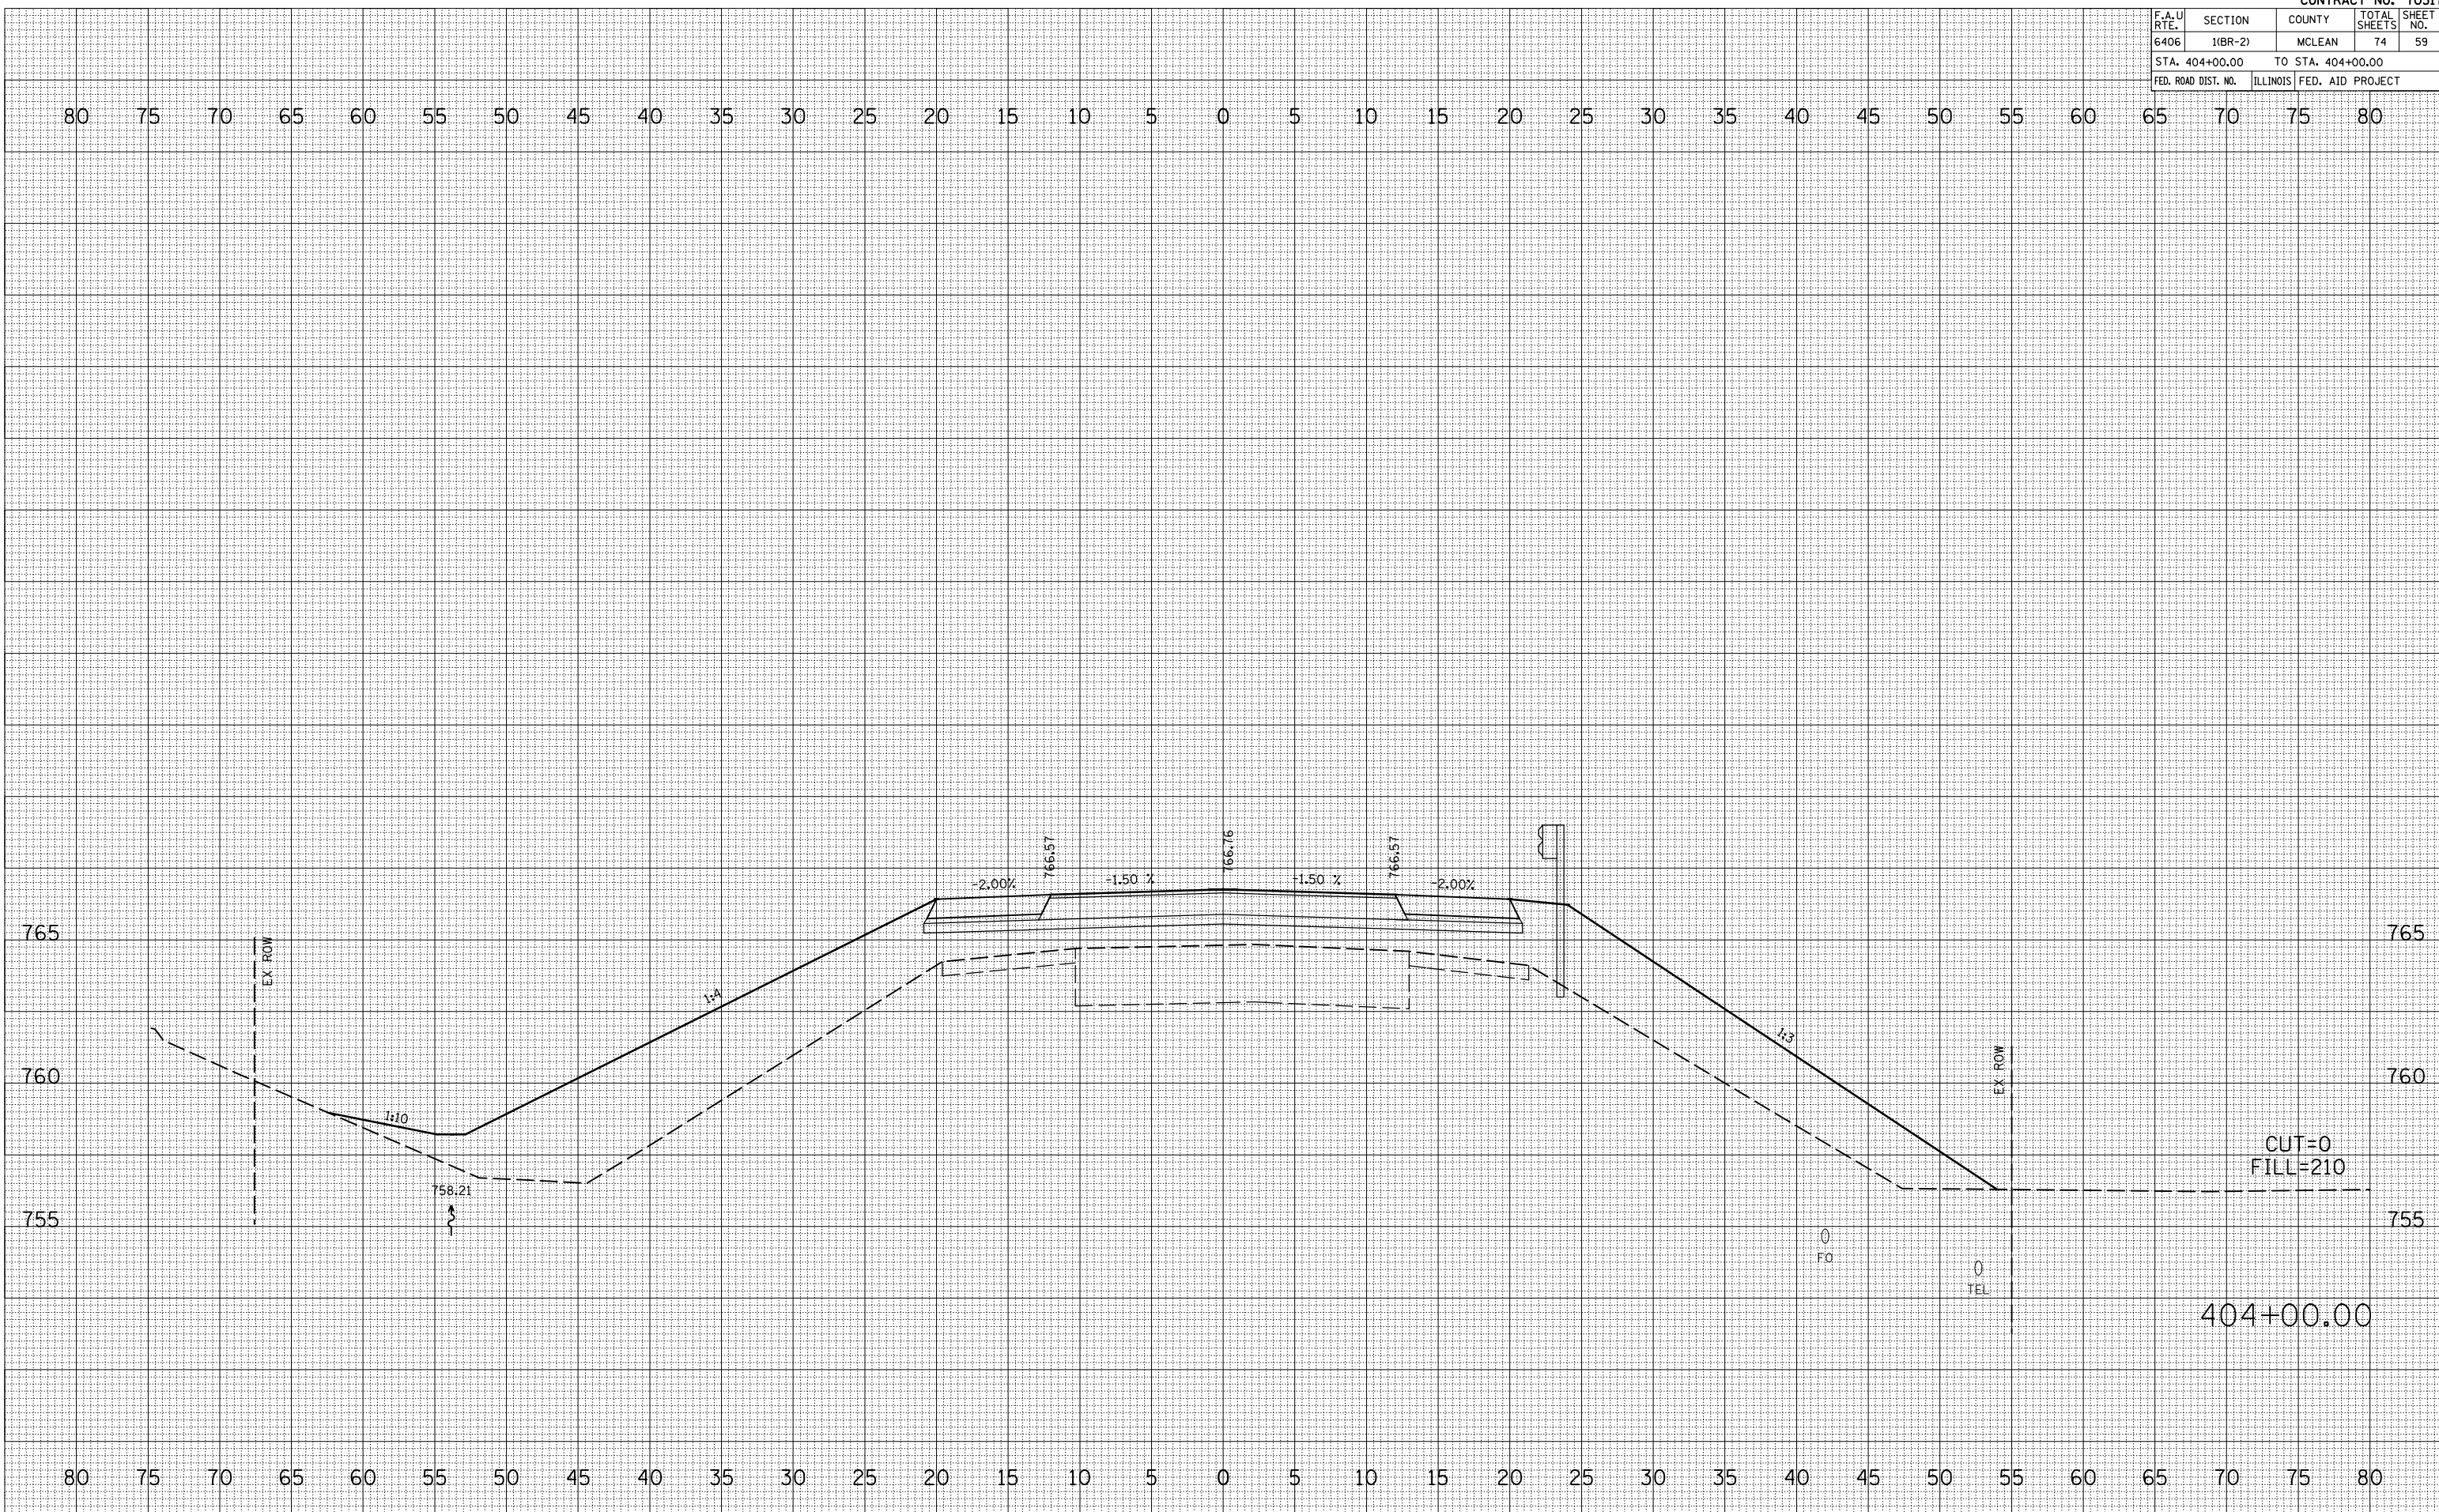

CUT=0  
 FILL=210

404+00.00