


F.A.U. RTE.	SECTION	COUNTY	TOTAL SHEETS	SHEET NO.
6406	1(BR-2)	MCLEAN	74	74
STA. 1+50.00		TO STA. 2+00.00		
FED. ROAD DIST. NO.		ILLINOIS FED. AID PROJECT		

BY	DATE

BY	DATE

PLOT DATE = 8/21/2008
 FILE NAME = I:\11.01.2008\6406\1(BR-2)\sheet74.dwg
 PLOT SCALE = 1/8"=1'-0"
 USER NAME = stull, j

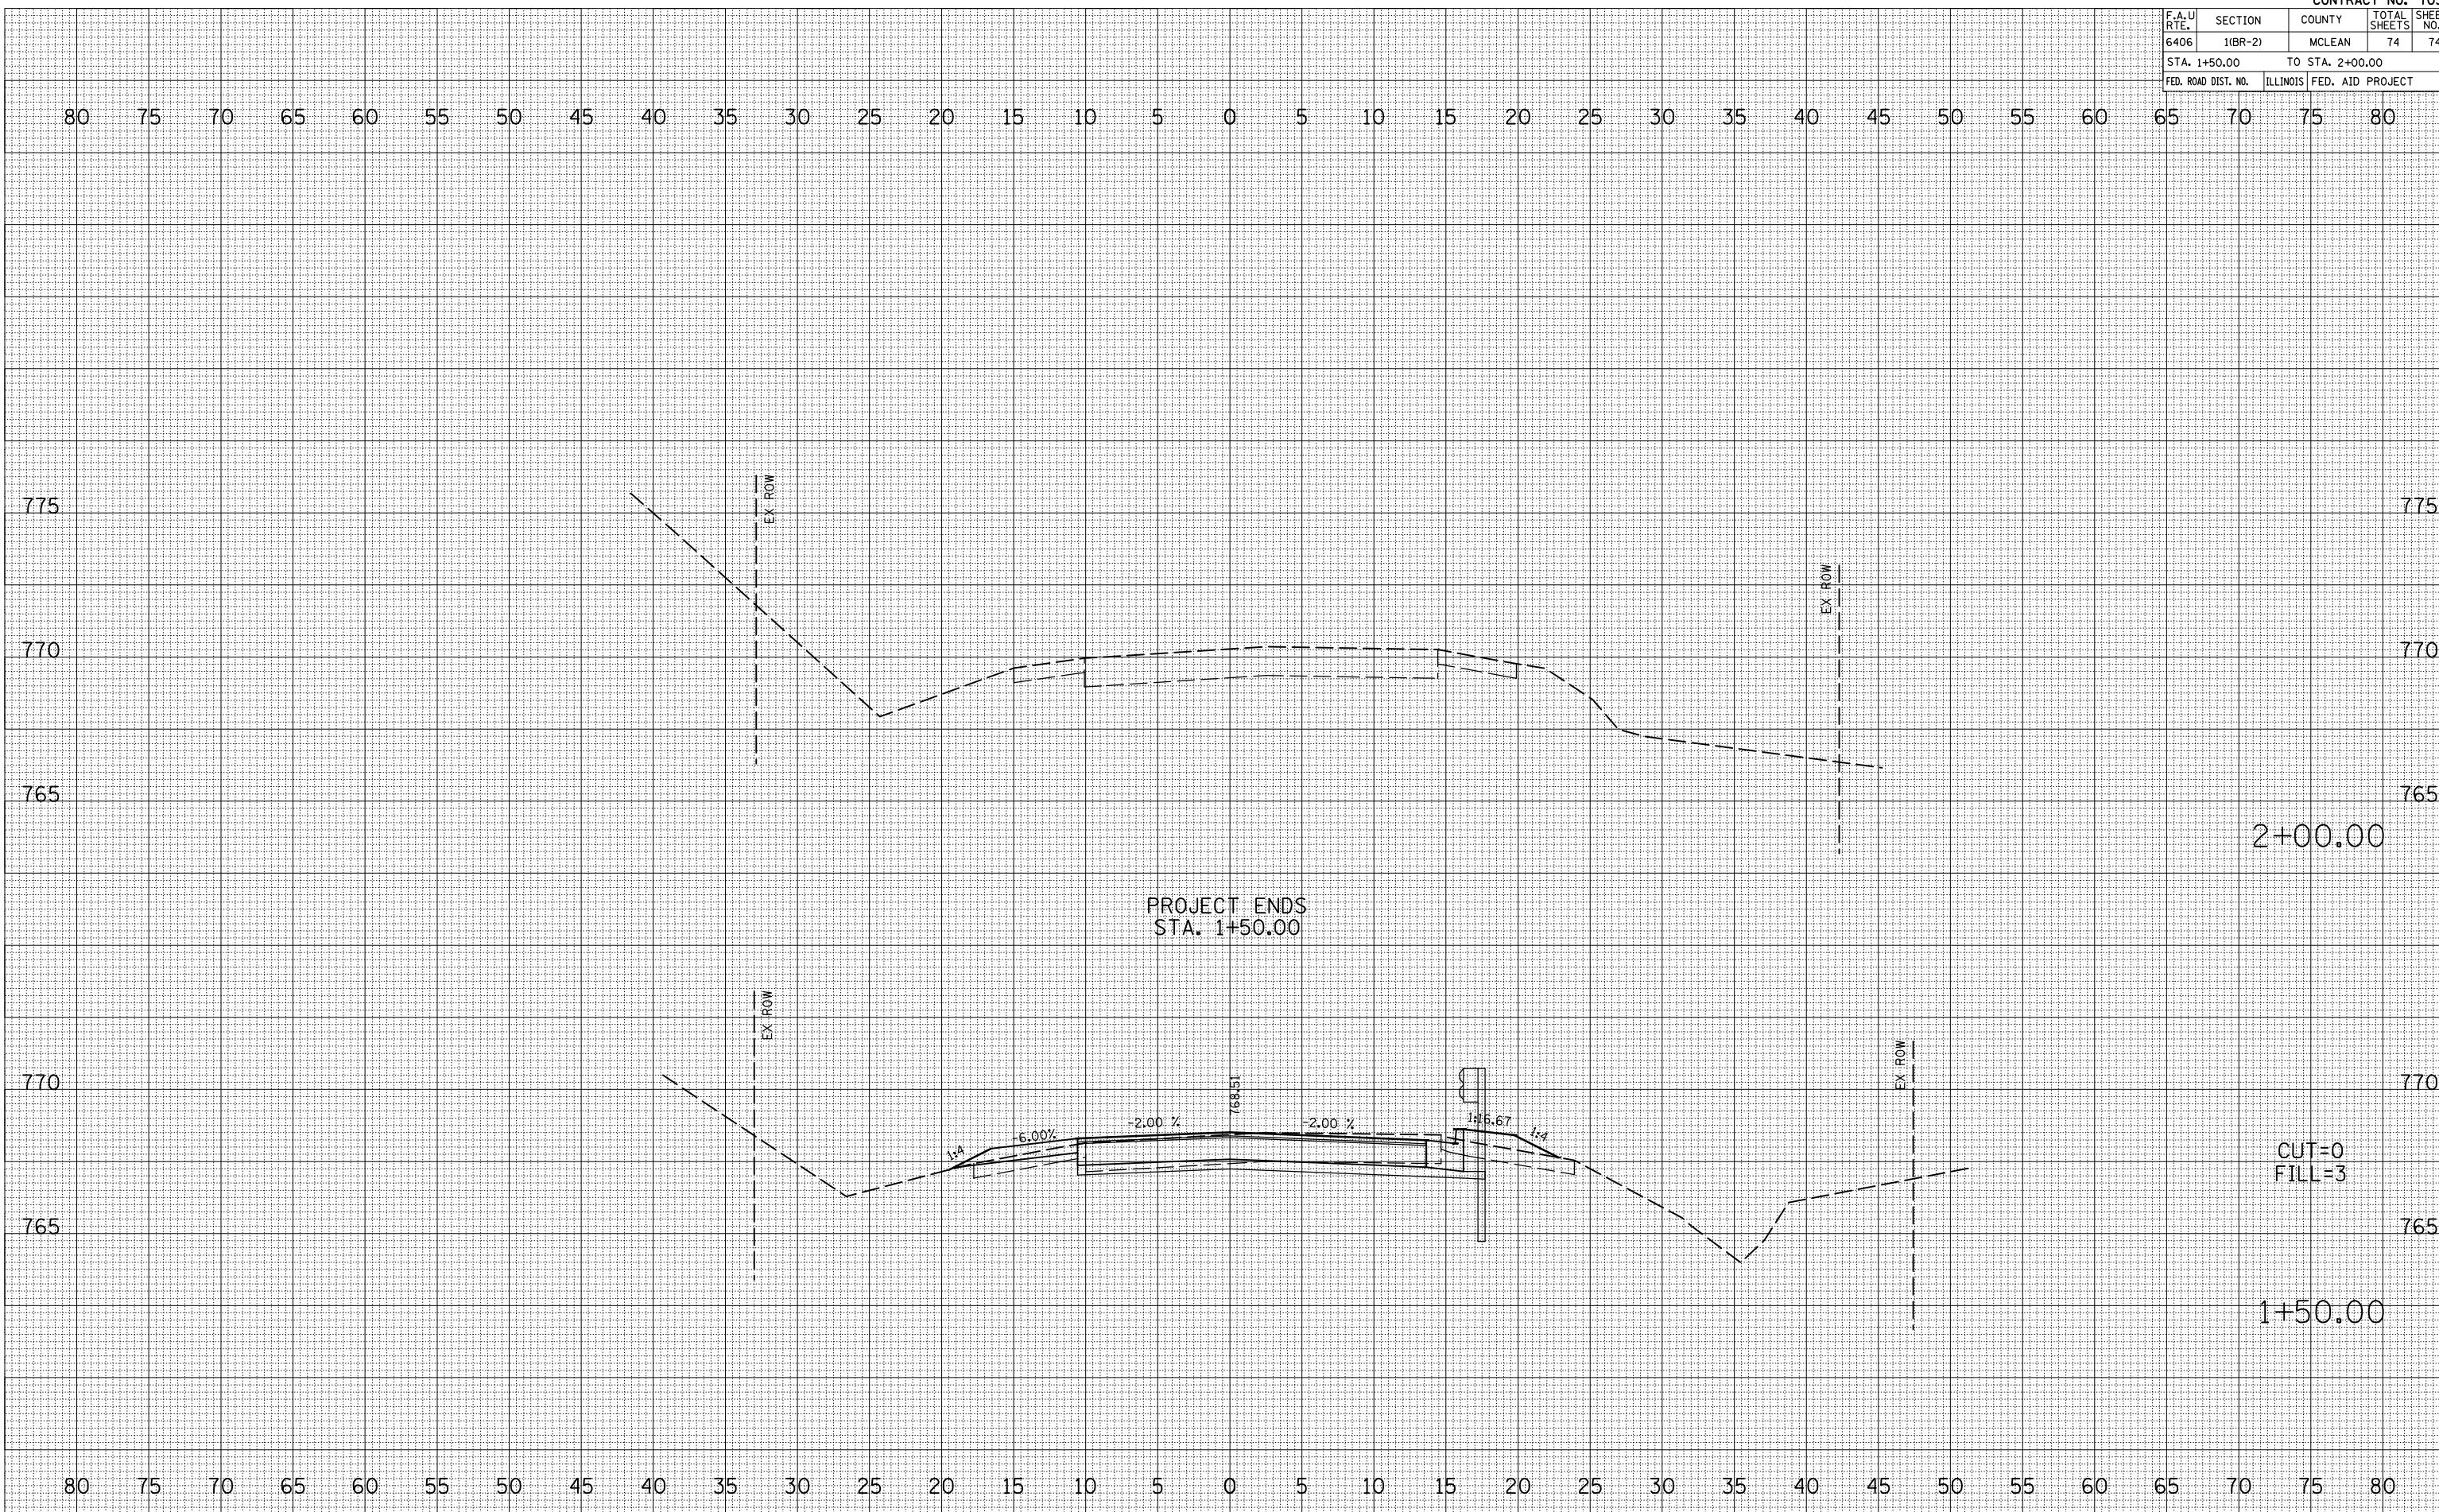

PROJECT ENDS
 STA. 1+50.00

2+00.00

CUT=0
 FILL=3

1+50.00