


## EXISTING ROADWAY TYPICAL SECTION


FAP 836 (IL RTE 49)

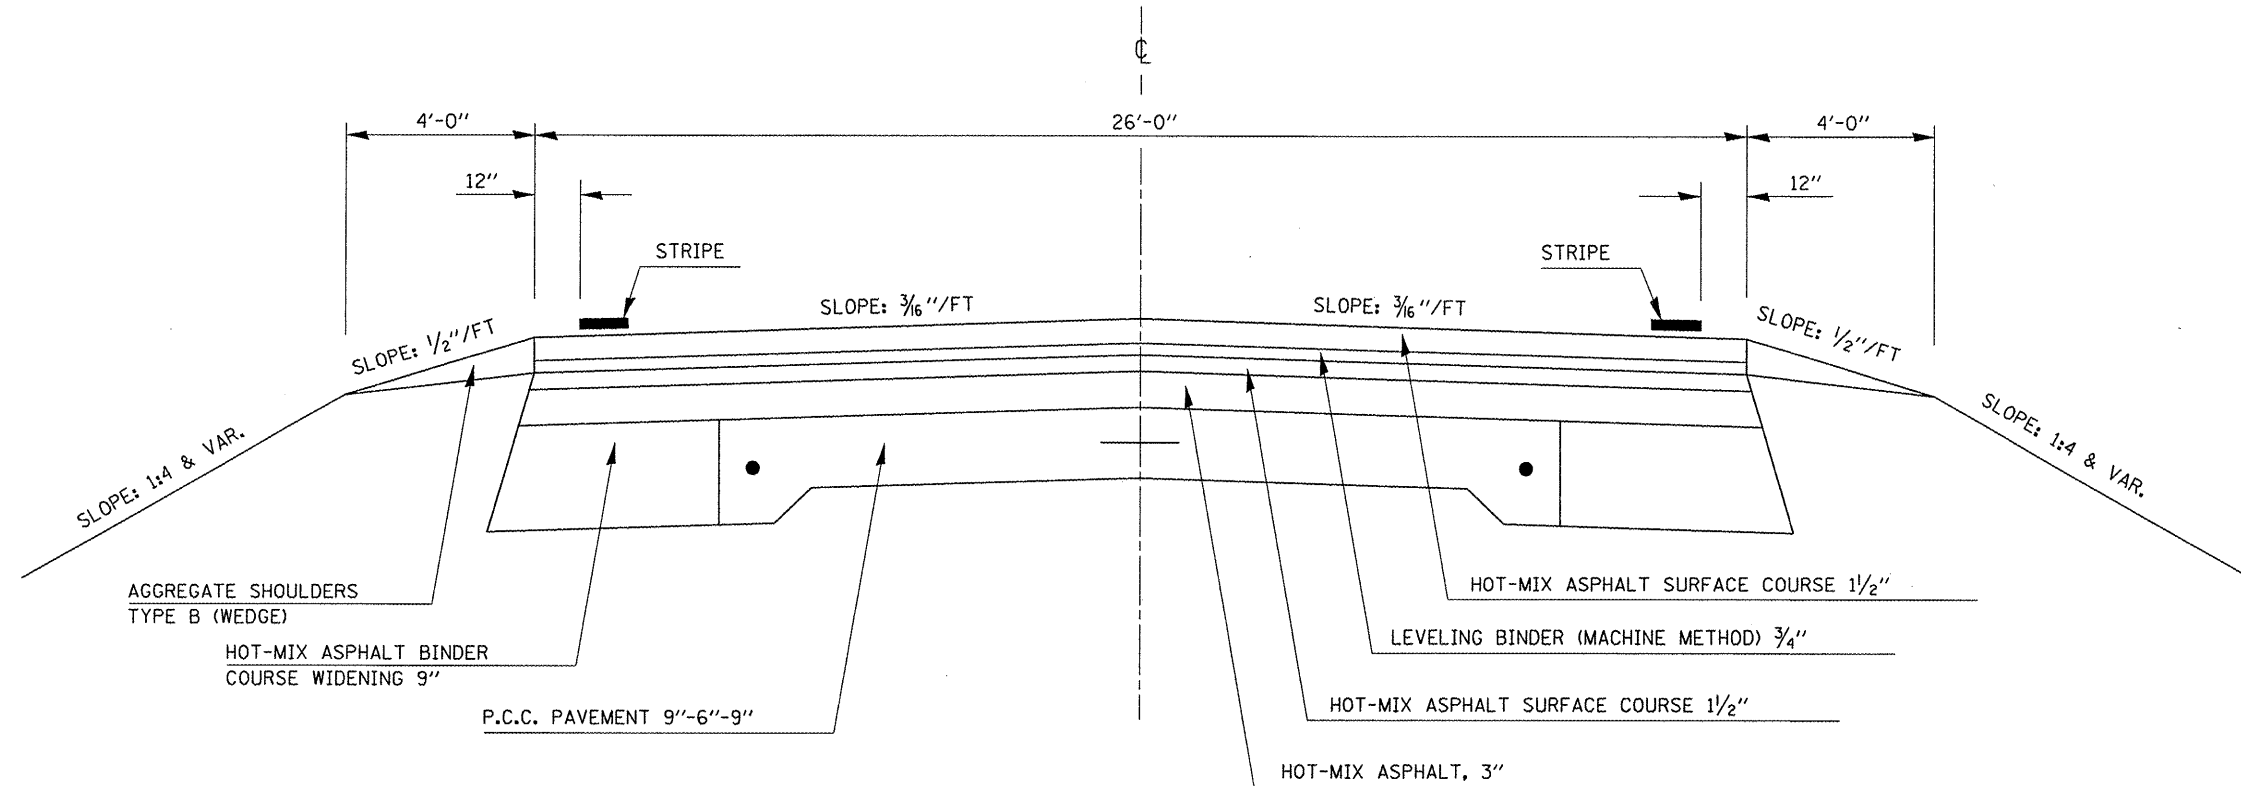

STA. 687+00.00 TO STA. 688+33.61  
STA. 689+36.39 TO STA. 691+00.00

## PROPOSED ROADWAY TYPICAL SECTION

FAP 836 (IL RTE 49)

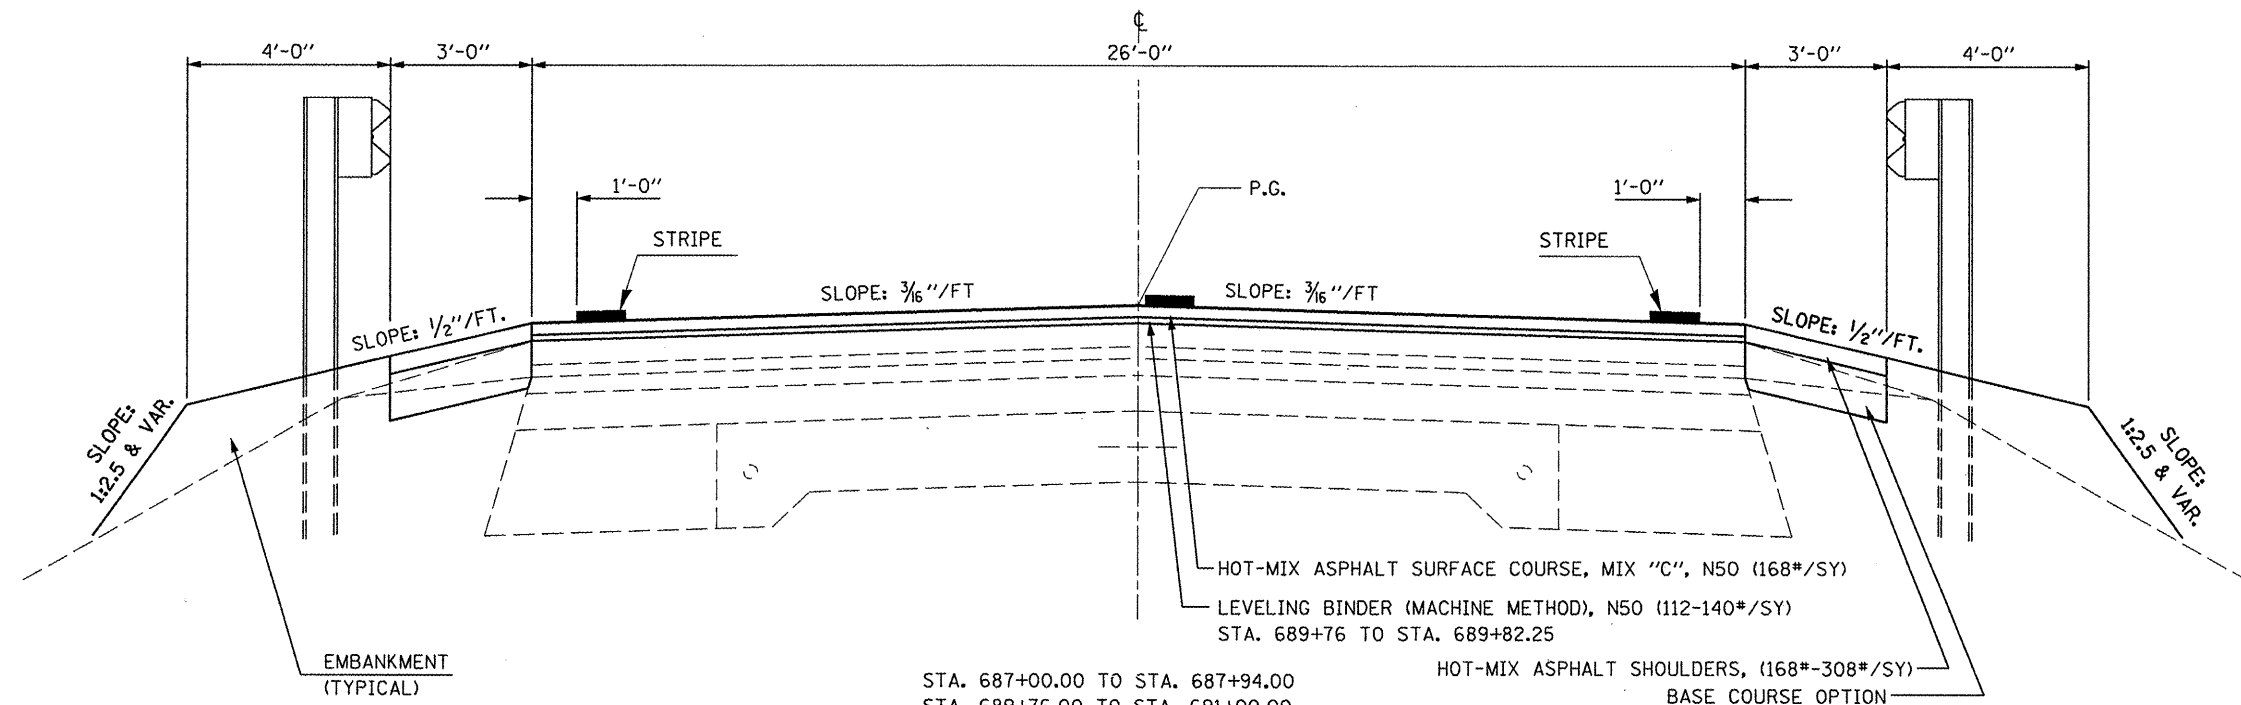

STA. 687+00.00 TO STA. 687+94.00  
STA. 689+76.00 TO STA. 691+00.00

HOT-MIX ASPHALT SHOULDERS, (168#-308#/SY)  
BASE COURSE OPTION

FILE NAME =  
...roadway\lvr\_typsections.dgn  
**THE UPCHURCH GROUP, INC.**

USER NAME = *USER*	DESIGNED -	REVISED -
PLOT SCALE = *SCALE*	DRAWN -	REVISED -
PLOT DATE = 8/19/2008 2:59:58 PM	CHECKED -	REVISED -
	DATE -	REVISED -

**STATE OF ILLINOIS**  
**DEPARTMENT OF TRANSPORTATION**

TYPICAL SECTIONS			
ILLINOIS ROUTE 49 OVER LITTLE VERMILION RIVER			
SCALE:	SHEET NO.	OF SHEETS	STA. TO STA.

F.A.P. RTE. 836	SECTION 118BR-2	COUNTY CHAMPAIGN	TOTAL SHEETS 45	SHEET NO. 4
CONTRACT NO. 70600				
FED. ROAD DIST. NO. 5 [ILLINOIS] FED. AID PROJECT				