


EXISTING APPROACH SLAB


FAP 836 (IL RTE 49)

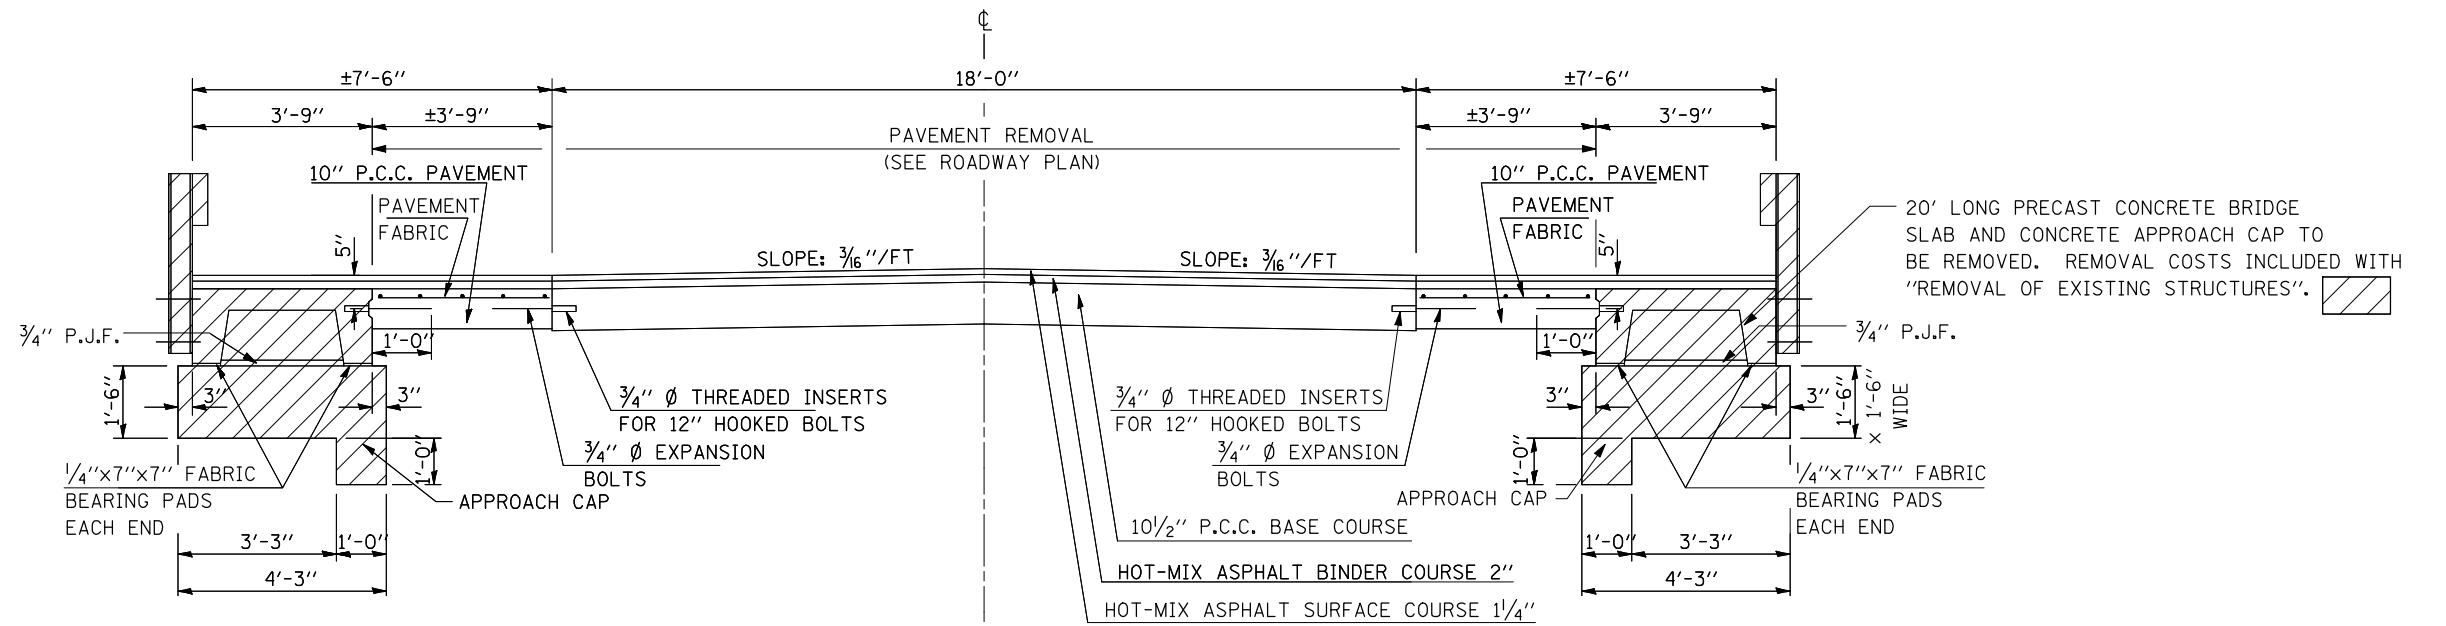

STA. 688+33.61 TO STA. 688+53.53
STA. 689+16.47 TO STA. 689+36.39

PROPOSED APPROACH SLAB

FAP 836 (IL RTE 49)

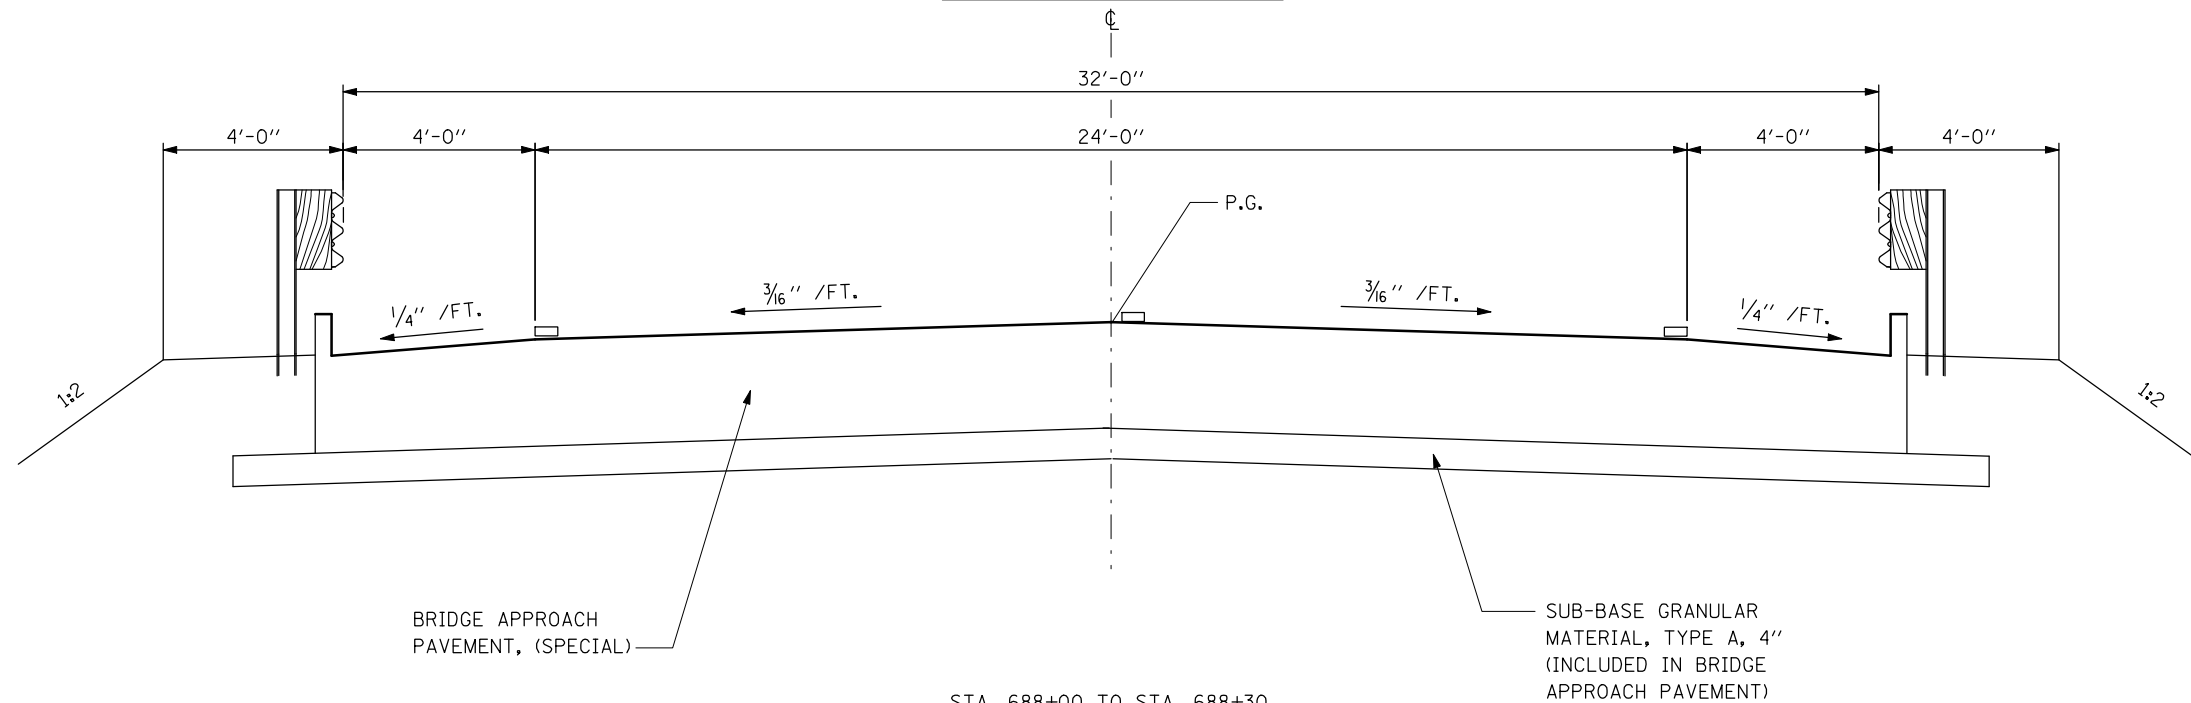

STA. 688+00 TO STA. 688+30
STA. 689+40 TO STA. 689+70
(HIGHWAY STANDARD 420401)

FILE NAME = ...roadway\lvr_ttypsections.dgn	USER NAME = #USER#	DESIGNED -	REVISED -	STATE OF ILLINOIS DEPARTMENT OF TRANSPORTATION	TYPICAL SECTIONS ILLINOIS ROUTE 49 OVER LITTLE VERMILION RIVER	F.A.P. RTE. 836	SECTION 118BR-2	COUNTY CHAMPAIGN	TOTAL SHEETS 45	SHEET NO. 5
THE UPCHURCH GROUP, INC.	PLOT SCALE = #SCALE#	DRAWN -	REVISED -							
	PLOT DATE = 8/19/2008 3:00:21 PM	CHECKED -	REVISED -			SCALE:	SHEET NO. OF SHEETS	STA. TO STA.	FED. ROAD DIST. NO. 5 ILLINOIS FED. AID PROJECT CONTRACT NO. 70600	