


STAGE I TRAFFIC

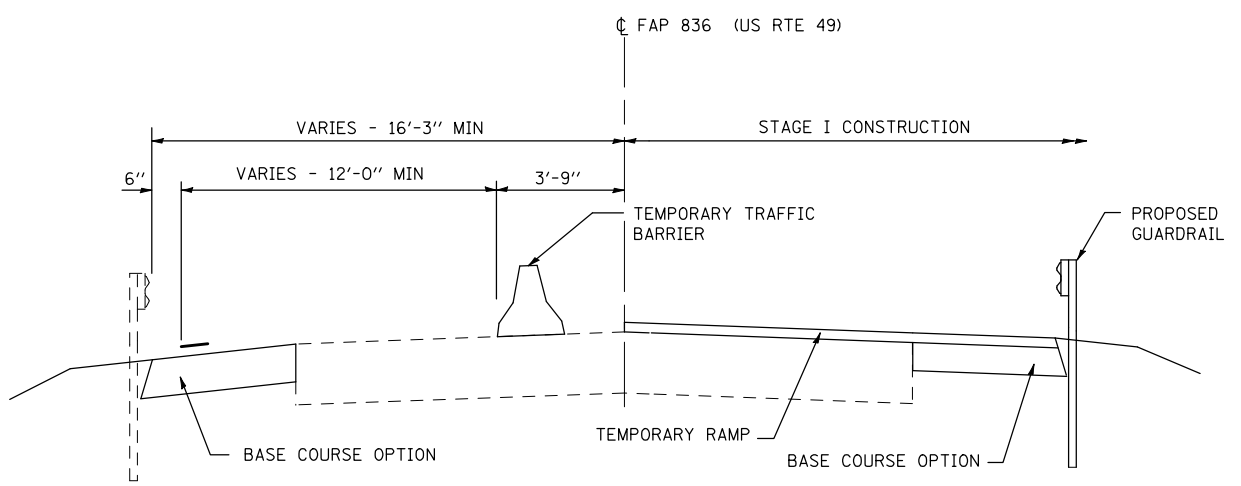

SECTION A-A

WORK THIS SHEET WITH SHEET 8 OF 45



FILE NAME = ...roadway\lvr_toplan.stg1.2.dgn	USER NAME = #USER#	DESIGNED -	REVISED -
		DRAWN -	REVISED -
	PLOT SCALE = #SCALE#	CHECKED -	REVISED -
	PLOT DATE = 8/19/2008 3:07:25 PM	DATE -	REVISED -

**STATE OF ILLINOIS
DEPARTMENT OF TRANSPORTATION**

**TRAFFIC CONTROL PLAN - STAGE I
ILLINOIS ROUTE 49 OVER LITTLE VERMILION RIVER**

SCALE: 1"=20' SHEET NO. OF SHEETS STA. 689+00 TO STA. 694+00

F.A.P. RTE.	SECTION	COUNTY	TOTAL SHEETS	SHEET NO.
836	118BR-2	CHAMPAIGN	45	9
CONTRACT NO. 70600				
FED. ROAD DIST. NO. 5 ILLINOIS FED. AID PROJECT				